



VICINITY MAP (NTS)

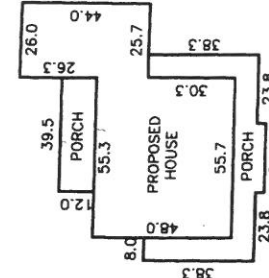

INSET #1 (NTS)

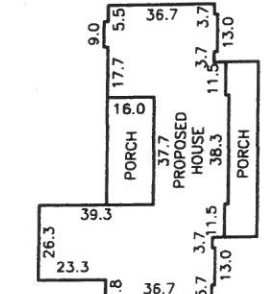

INSET #2 (NTS)


PLAT NORTH  
PB.2014, PG.305

**LEGEND**

- NTS NOT TO SCALE
- EIP EXISTING IRON PIPE
- PP POWER POLE
- W/M WATER METER
- TB TELEPHONE BOX
- IPS IRON PIPE SET
- CP&L TRANSFORMER
- CATV CABLE TV BOX
- L POLE
- OHPL OVERHEAD POWER LINE
- F.E.S. FLARED END SECTION (PIPE)
- RCP REINFORCED CONC. PIPE
- B.O.C. BACK OF CURB
- F.H. FIRE HYDRANT
- CVO SEWER CLEAN OUT
- EIS EXISTING IRON STAKE
- M.H. MANHOLE
- ECM EXISTING CONCRETE MONUMENT
- P.K. PARKER KALON MAIL

ELIZABETH D. BRAUNS  
D.B.3274, PG.993

AREA = 19.868 ACRES

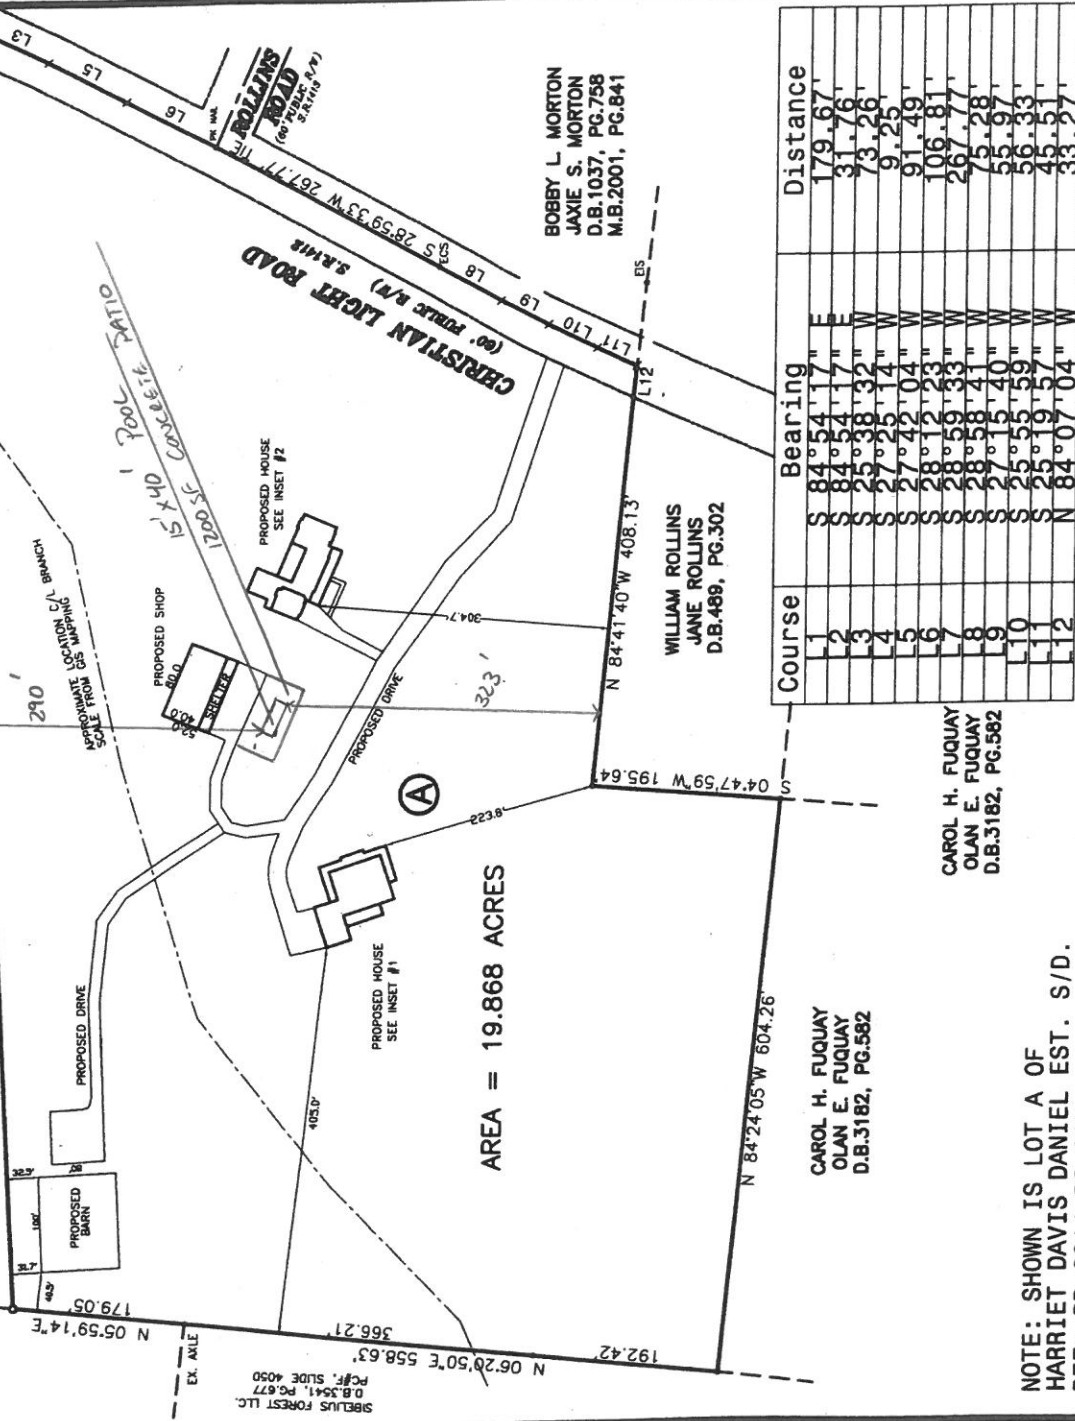


BOBBY L. MORTON  
JAMIE S. MORTON  
D.B.1037, PG.758  
M.B.2001, PG.841

WILLIAM ROLLINS  
JANE ROLLINS  
D.B.489, PG.302

CAROL H. FUQUAY  
OLAN E. FUQUAY  
D.B.3182, PG.582

Course	Bearing	Distance
1	84°54'17" E	179.67'
2	84°54'17" E	31.76'
3	25°38'32" W	73.26'
4	27°25'14" W	9.25'
5	27°42'04" W	91.49'
6	28°12'23" W	106.81'
7	28°59'33" W	267.77'
8	28°58'41" W	75.28'
9	27°15'40" W	55.97'
10	25°55'59" W	56.33'
11	25°19'57" W	45.51'
12	N 84°07'04" W	33.27'

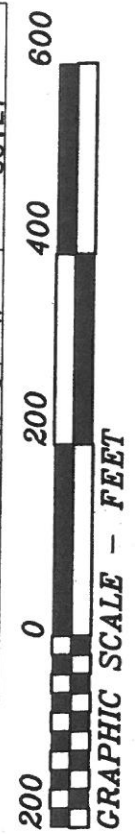

NOTE: SHOWN IS LOT A OF  
HARRIET DAVIS DANIEL EST. S/D.  
REF: PB.2014 PG.305  
BM. 2023, PG.360  
DB.4170, PG.575

AREA = 19.868 ACRES  
8725 & 8721 CHRISTIAN LIGHT ROAD

THIS IS TO CERTIFY THAT THIS MAP WAS PREPARED FROM AN ACTUAL SURVEY OF THE PREMISES, MADE UNDER MY SUPERVISION, AND THAT THERE ARE NOT ANY ENCROACHMENTS, EXCEPT AS NOTED TO THE BEST OF MY KNOWLEDGE. THAT THE RATIO OF PRECISION AS CALCULATED BY LATITUDES AND DEPARTURES IS 1:10,000. THIS MAP WAS PREPARED FOR TITLE COMPANY USE AND IS NOT INTENDED FOR RECORDATION OR CONVEYANCES WITHOUT WRITTEN AUTHORIZATION OF THE SURVEYOR AND OTHER APPROPRIATE OFFICIALS. PROFESSIONAL LAND SURVEYOR L-3247

PRELIMINARY PLOT PLAN FOR:

**DANNY JONES**

BUCKHORN TWPSP, HARNETT COUNTY, N.C.  
SCALE 1" = 200'  
REVISED: 04/03/2024 (ADD BARN)

MAULDIN - WATKINS SURVEYING, P.A.  
P.O. BOX 444 / 139 N. MAIN ST.  
FUQUAY VARINA, NORTH CAROLINA 27526  
(919) 552-9326 C-929

PRELIMINARY PLAT  
NOT FOR RECORDATION