


Back

1/8 scale 1-3

1st floor


R

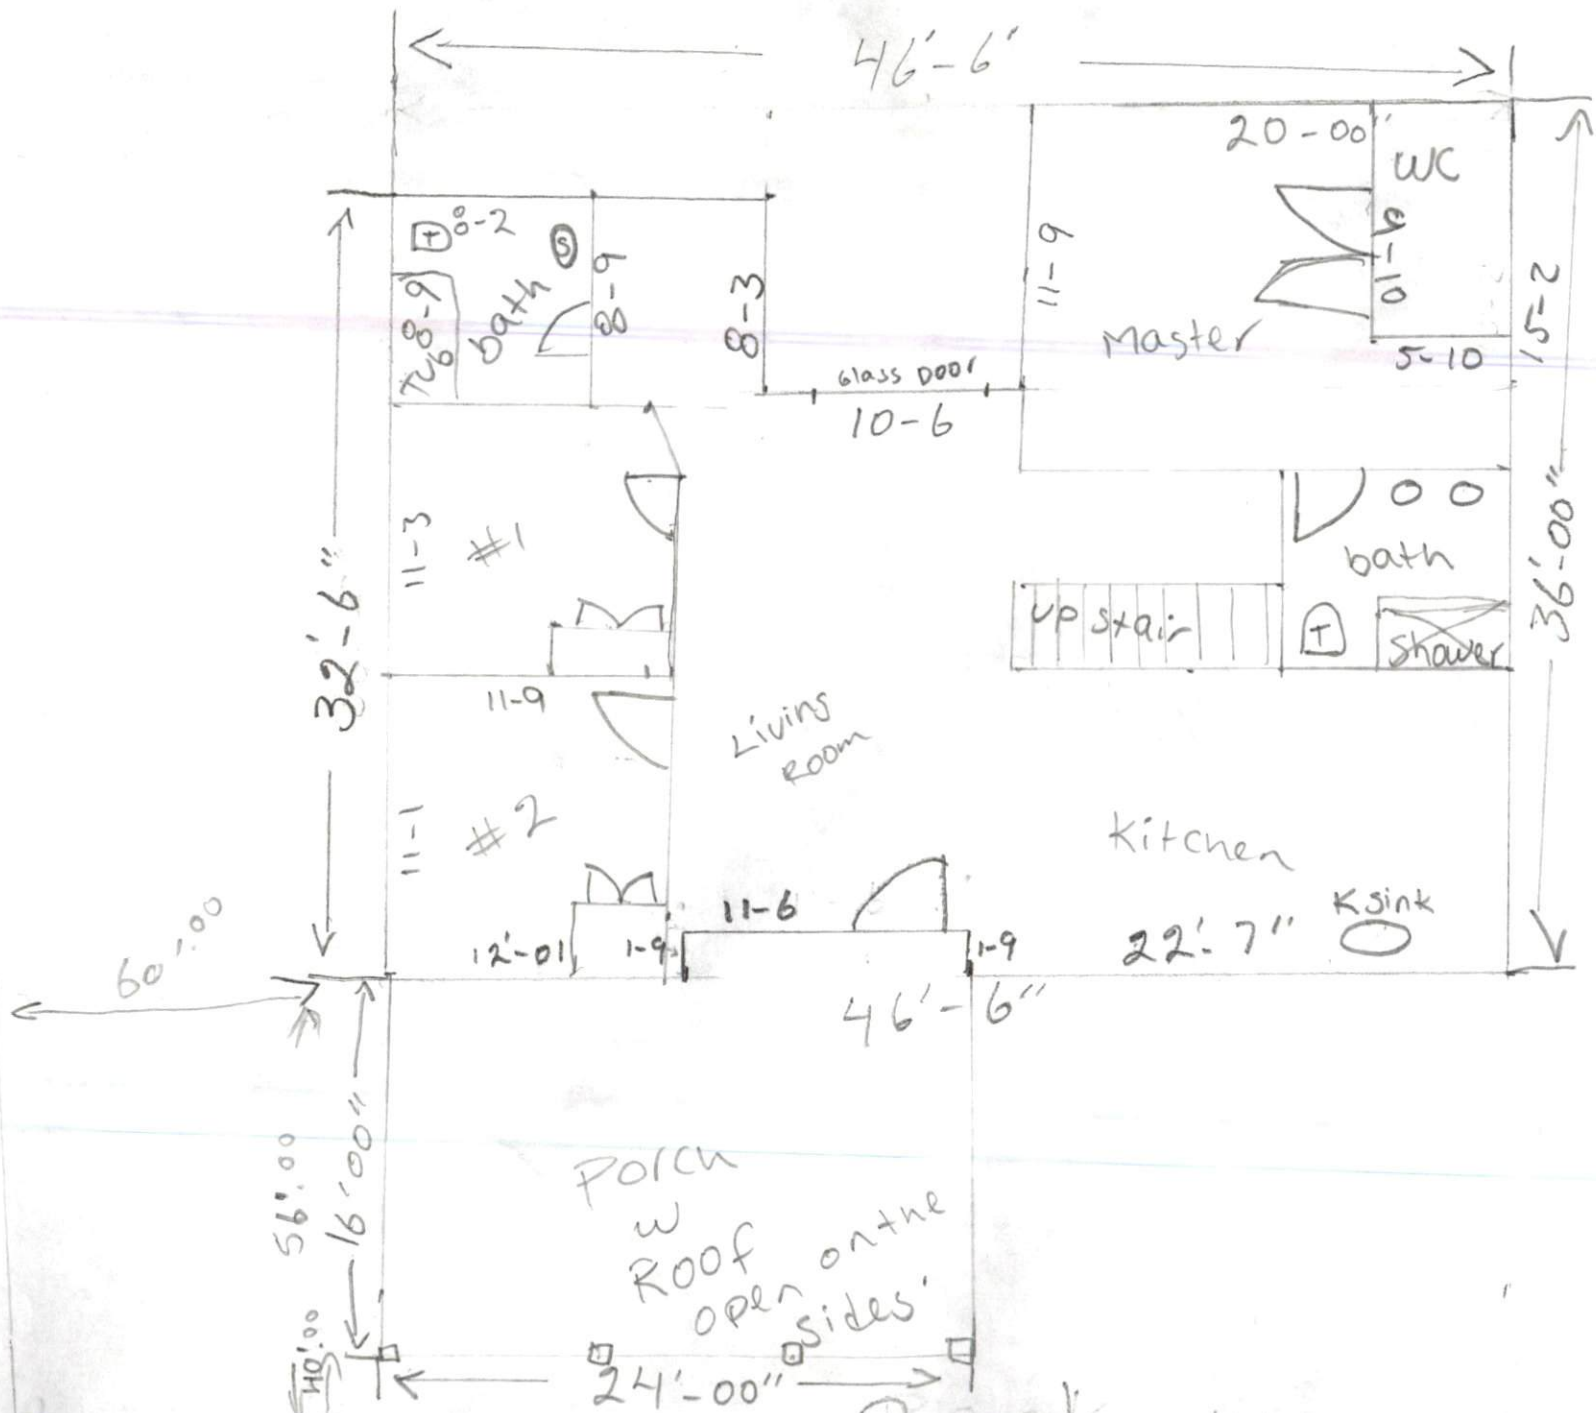

Road - 427 Cameron hill road

Back


1/4
2-3

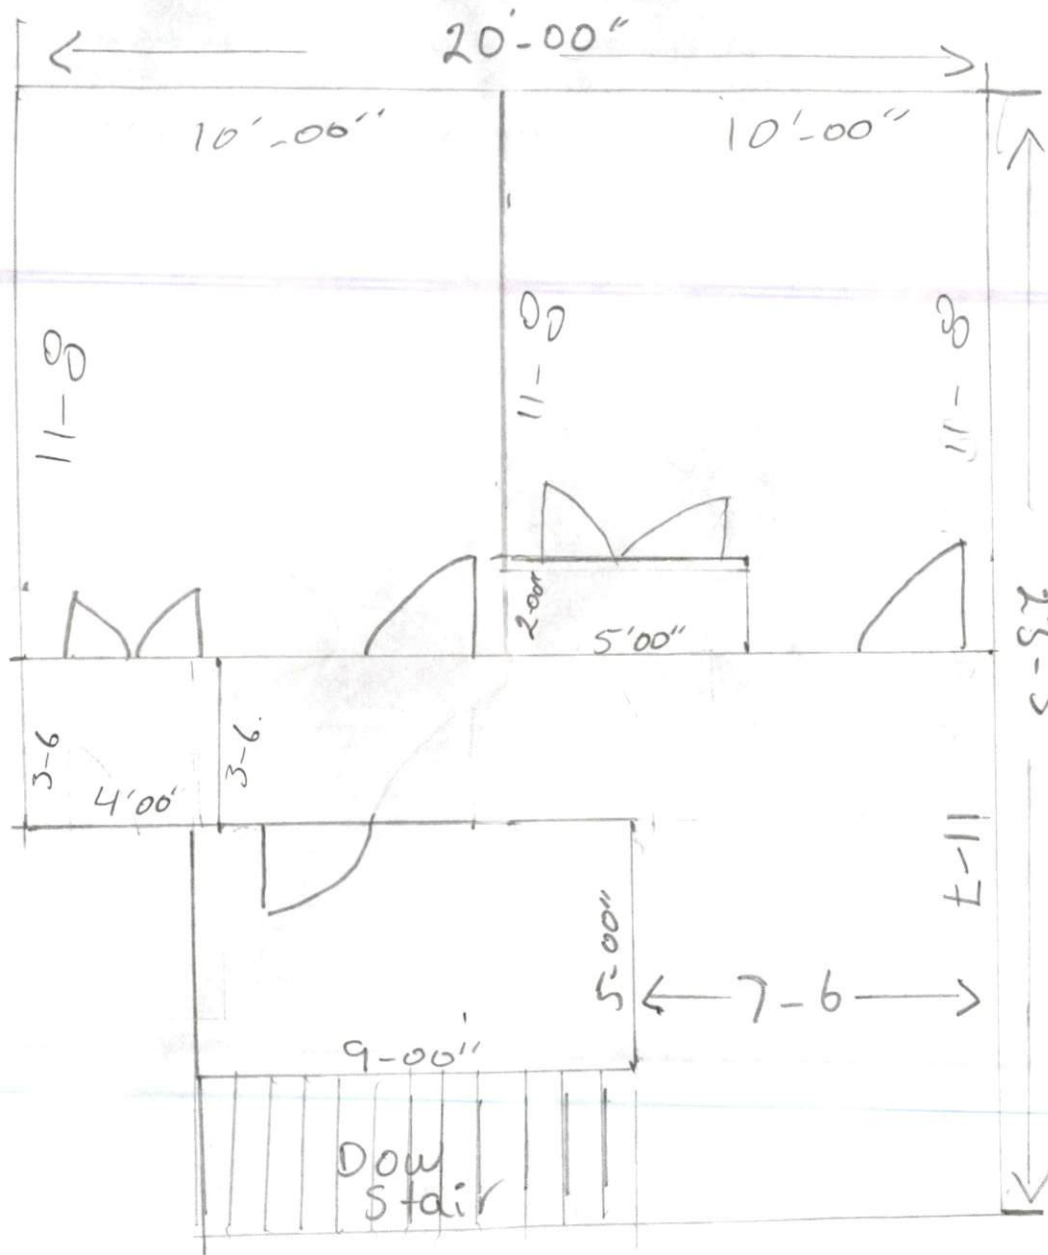

2nd floor

front Road

front
Road

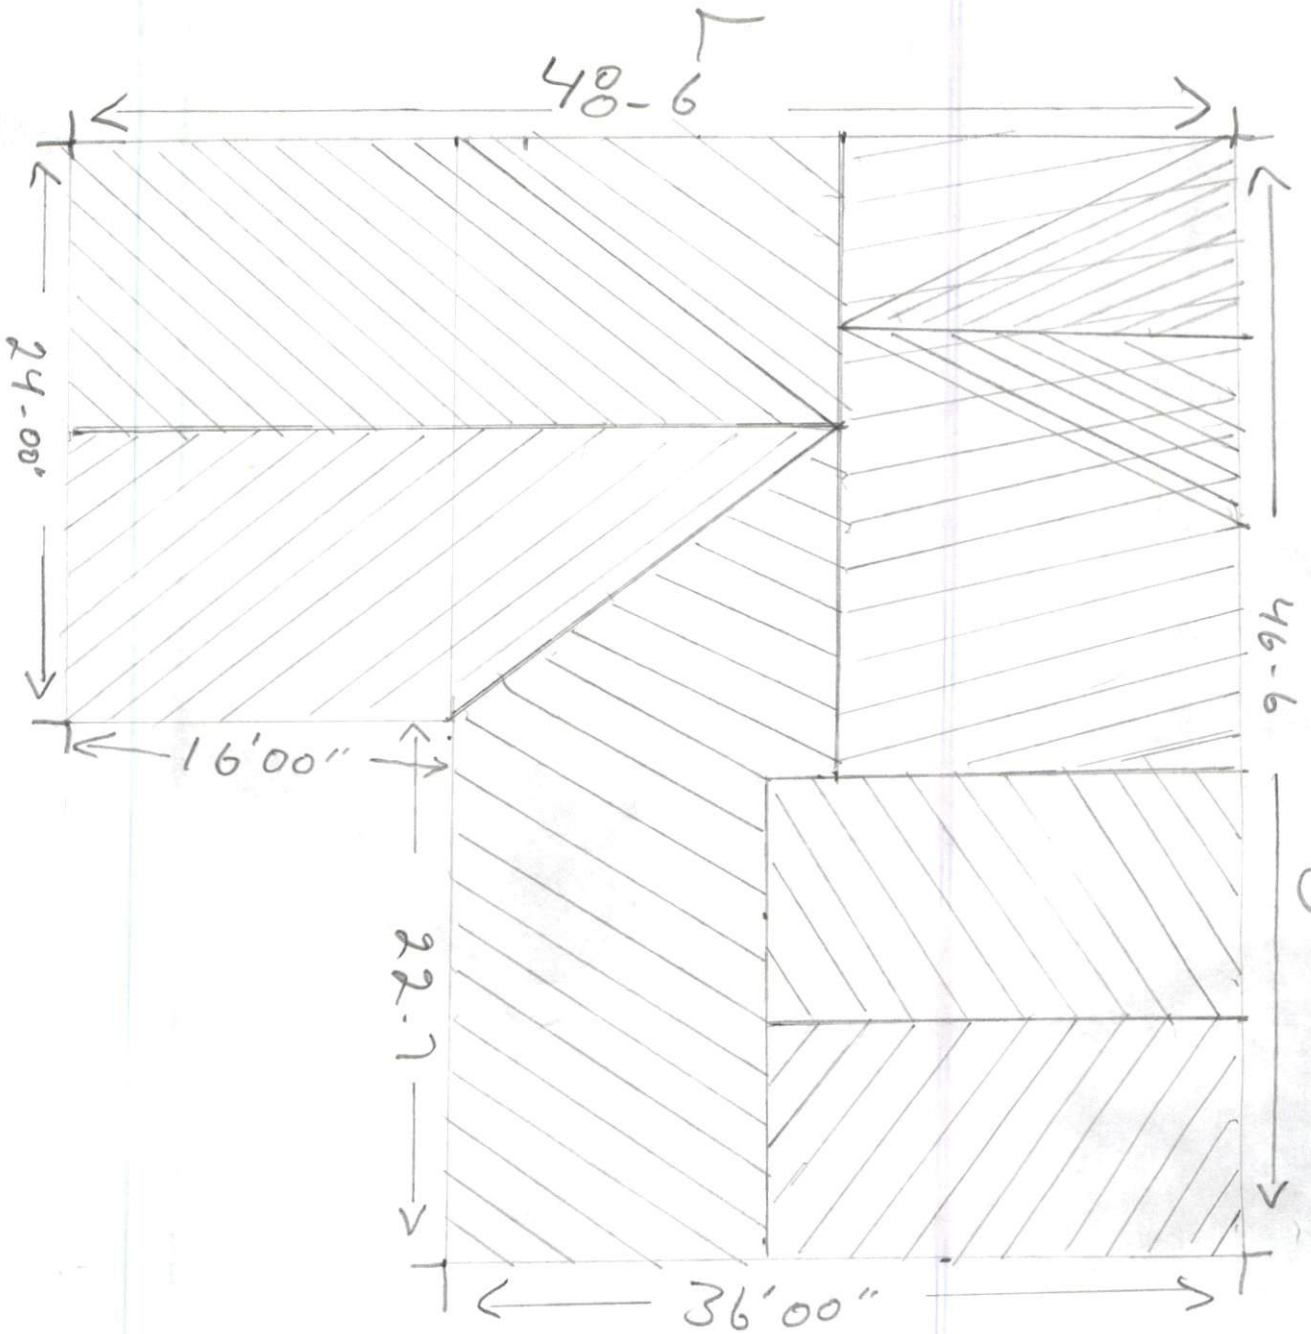

R

3-3