


CONTRACTOR AND BUILDER SHALL REVIEW ENTIRE PLAN TO VERIFY CONFORMANCE WITH ALL CURRENT APPLICABLE CODES IN EFFECT AT TIME OF CONSTRUCTION. BY USING THESE DRAWINGS FOR CONSTRUCTION IT IS UNDERSTOOD THAT CONFORMANCE WITH ALL APPLICABLE CODES IS THE RESPONSIBILITY OF THE BUILDER AND CONTRACTOR.


Accessory Building - Master Plans

Detached 30'x30' Garage


Wall Stud Size
 — = 2x4
 // = 2x6

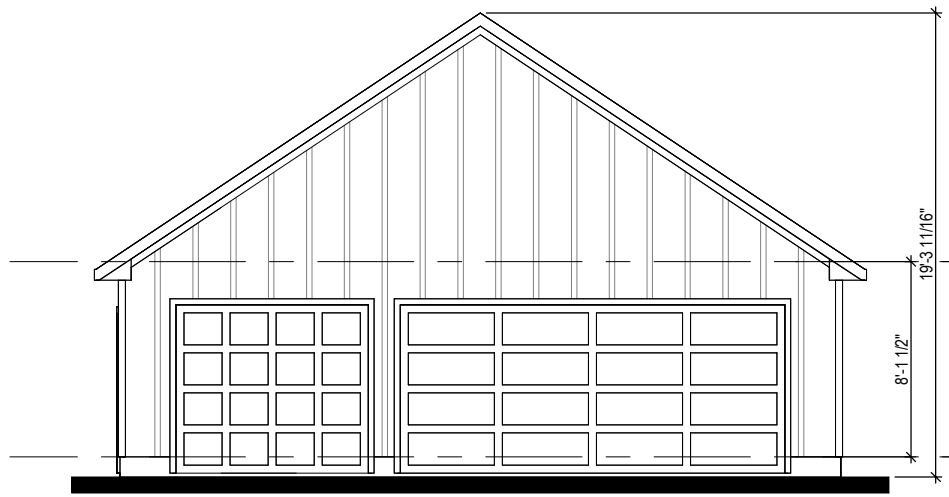


3 30'x30' Garage - Front Elevation
 1/8" = 1'-0"

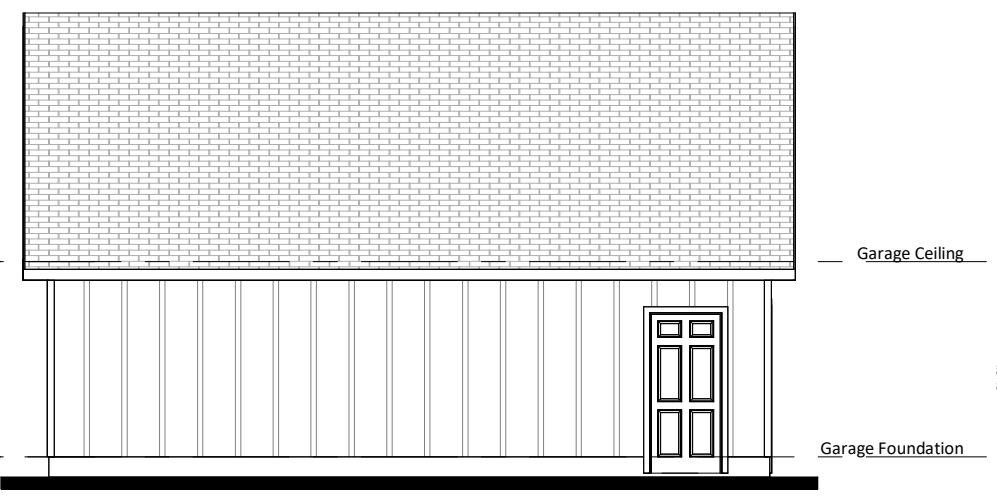


4 30'x30' Garage - Left Elevation
 1/8" = 1'-0"

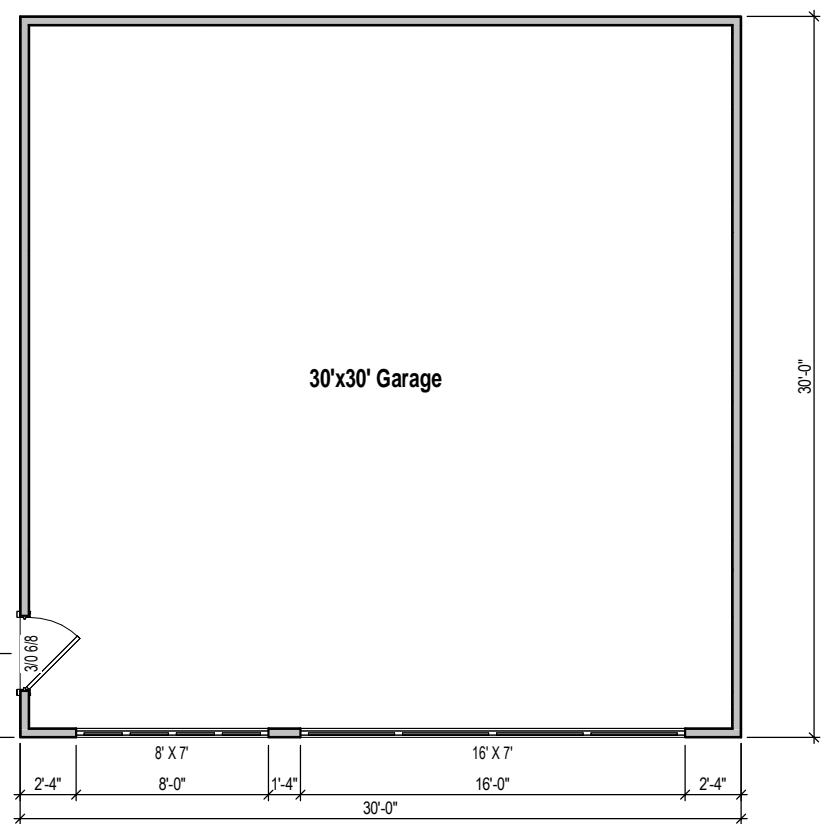


1 30'x30' Garage - Floor Plan
 1/8" = 1'-0"

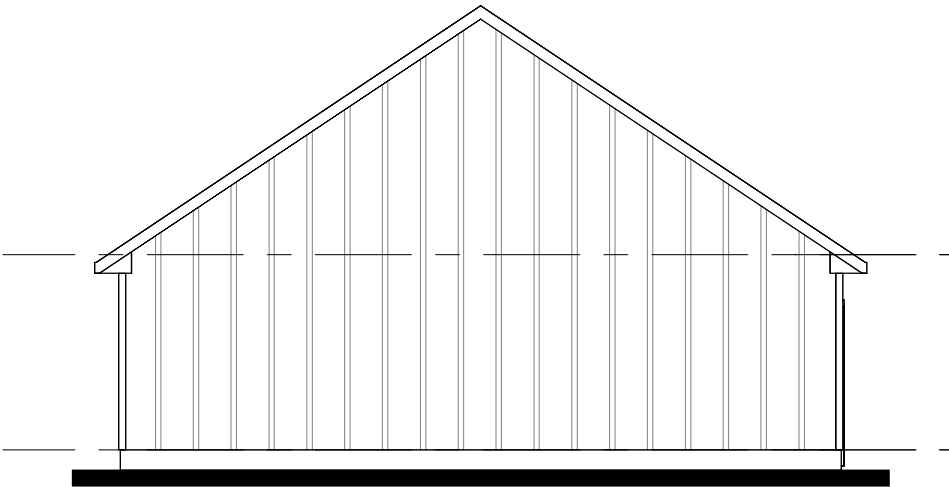

5 30'x30' Garage - Rear Elevation
 1/8" = 1'-0"

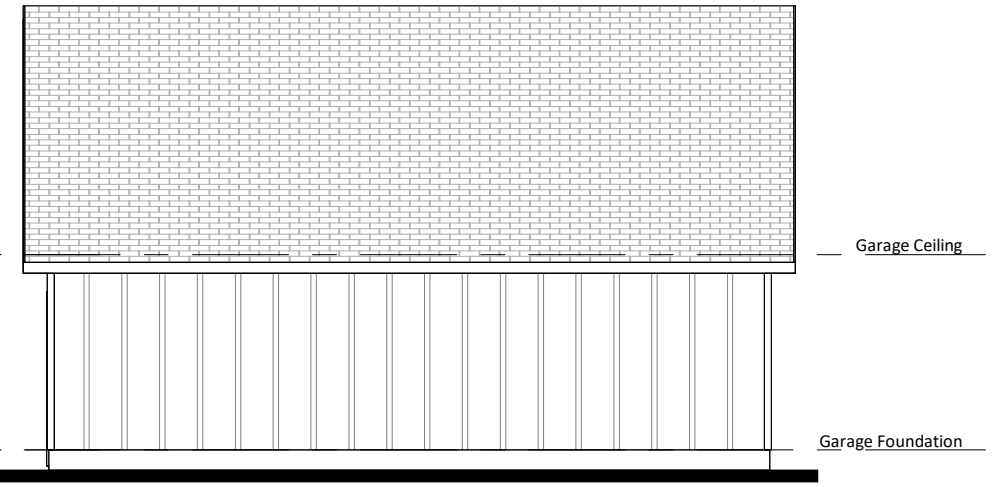

6 30'x30' Garage - Right Elevation
 1/8" = 1'-0"

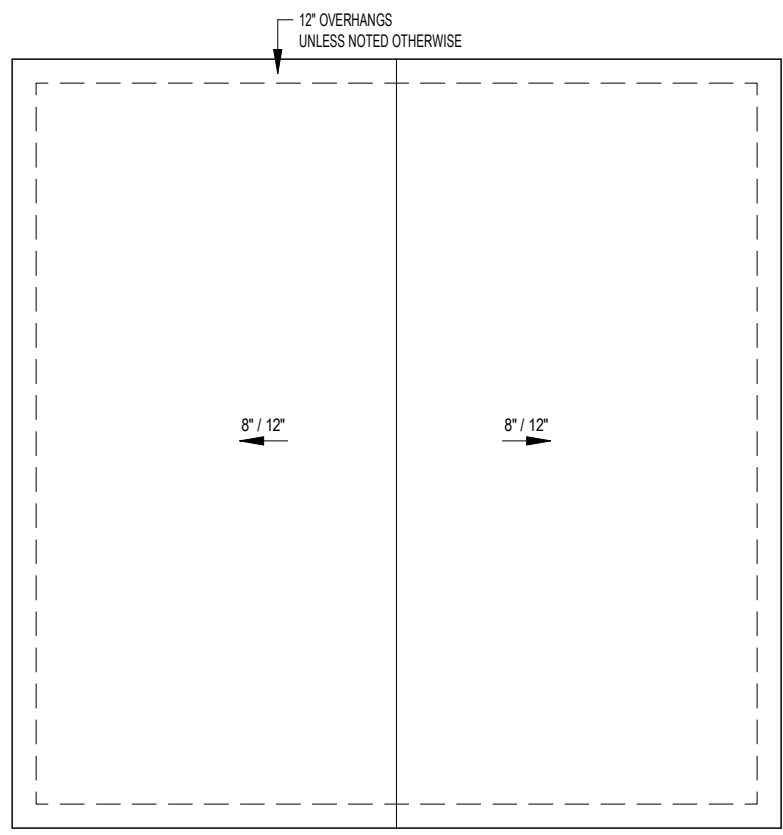

2 30'x30' Garage - Roof Plan
 1/8" = 1'-0"

Job #: _____
 Address: _____
 County: _____

Plan Version Date:
 3-1-24

Job Version Date: _____

Sheet #:
 30'x30'