


Carolina Yardbarns LLC

CLIENT
Lorenzo Capel
323 Winterberry Way
Fuquay Varina, NC

PROJECT
10 x 16 STM
160 sq.ft
PROJECT NO.
25376

ISSUE
12/31/2024
DRAWN BY
Rob Powell

823A Puser Dr.
Raleigh, NC 27603

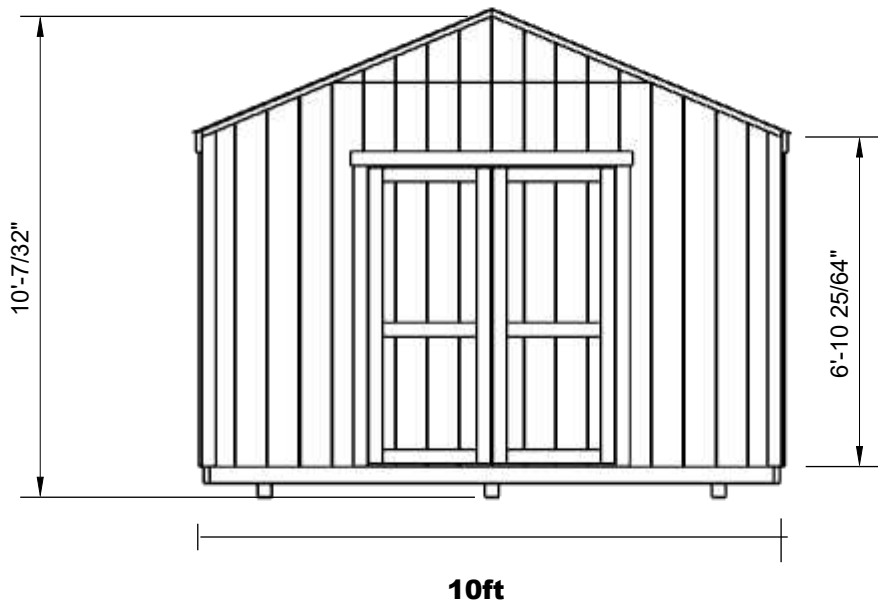


Shed will be anchored at all four corners with mobile home anchors and strap.

Scale: 1/4" = 1' - 0"

**Front
Elevation**

A.01

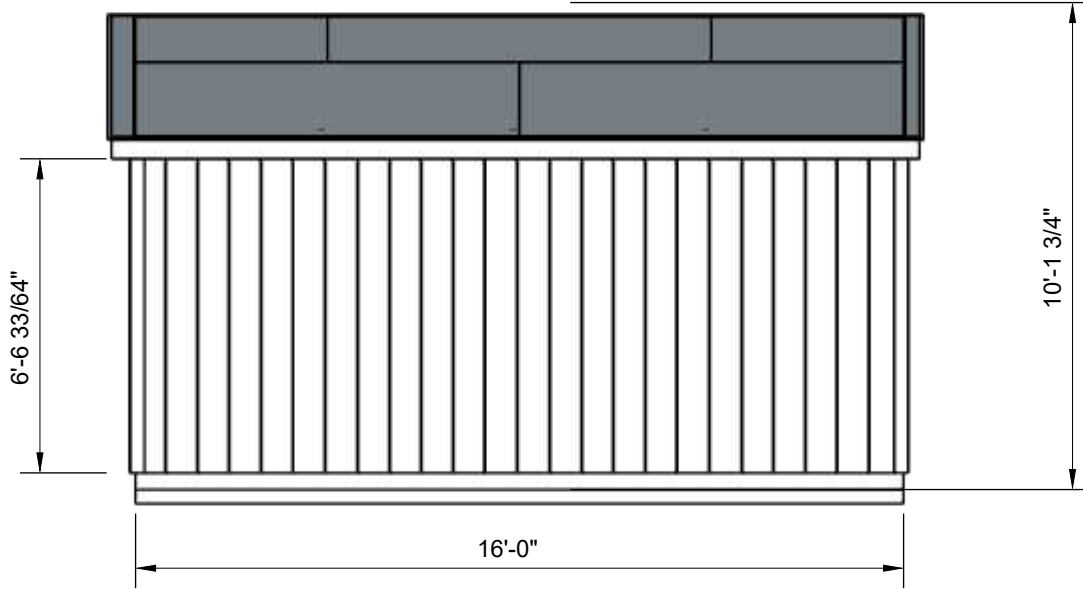

Scale: 1/4" = 1' - 0"




Carolina Yardbarns LLC
 Client: Lorenzo Capel
 323 Winterberry Way
 Fuquay Varina, NC 27603

PROJECT: 10 x 16 STM
 160 sq.ft.
 PROJECT NO. 25376

ISSUE: 12/31/2024
 DRAWN BY: Rob Powell

Right Elevation

A.02

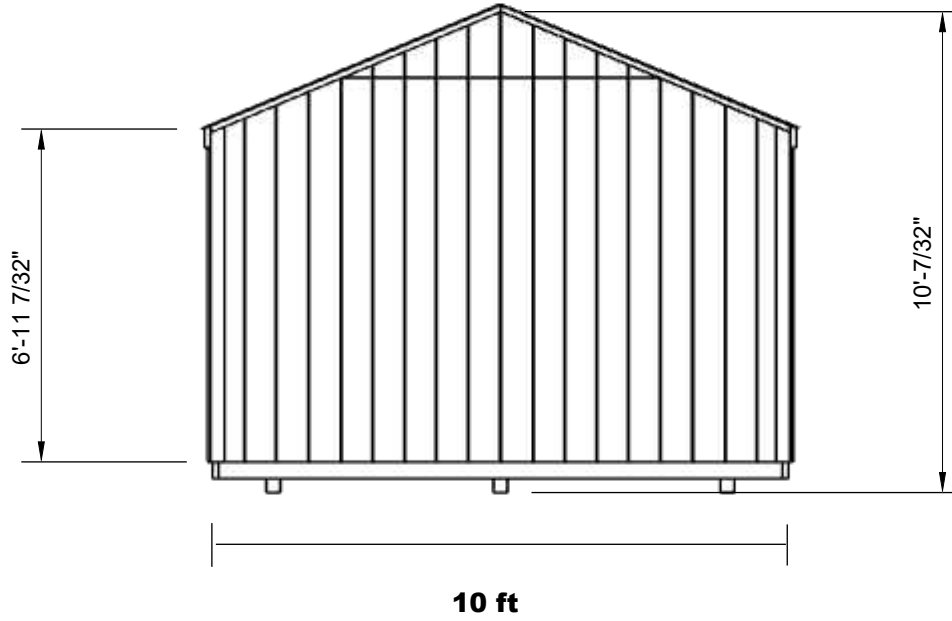

Scale: 1/4" = 1' - 0"



Carolina Yardbarns LLC

CLIENT
 Lorenzo Capel
 323 Winterberry Way
 Fuquay Varina, NC

PROJECT
 10 x 16 STM
 160 sq.ft


ISSUE
 12/31/2024

DRAWN BY
 Rob Powell

PROJECT NO.
 25376

**Rear
 Elevation**

A.03

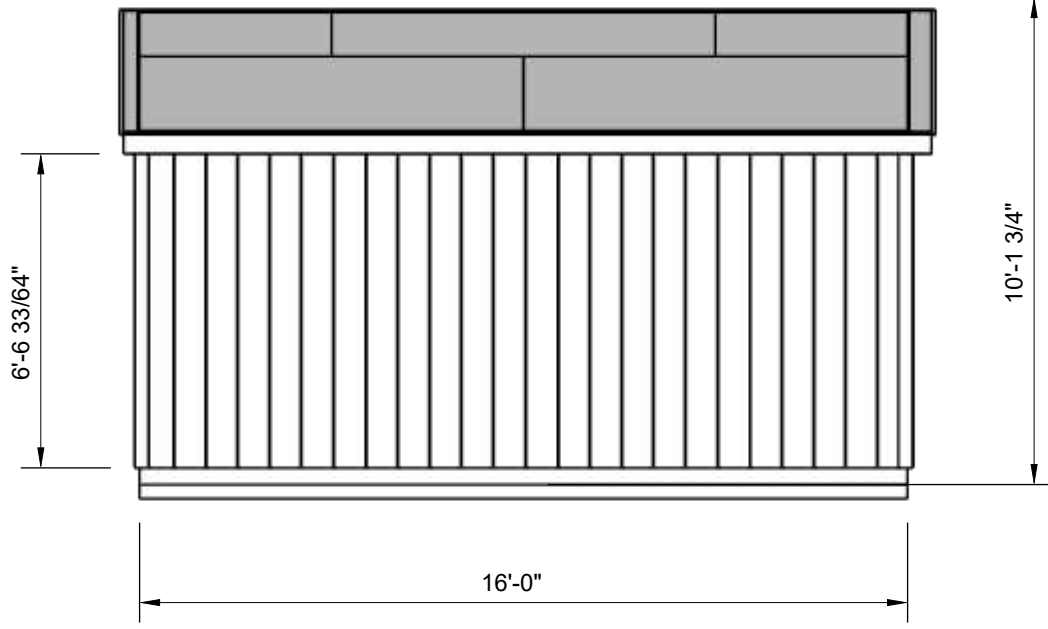

Scale: 1/4" = 1' - 0"

**Left
Elevation**

A.04



Carolina Yardbarns LLC
 CLIENT
 Lorenzo Capel
 323 Winterberry Way
 Fuquay Varina, NC 27603

PROJECT
 10 x 16 STM
 160 sq.ft.
 PROJECT NO.
 25376

ISSUE
 12/31/2024
 DRAWN BY
 Rob Powell

Carolina Yardbarns LLC
823A Puser Dr.
Raleigh, NC 27603


CLIENT
Lorenzo Capel
323 Winterberry Way
Fuquay Varina, NC

PROJECT
10 x 16 STM
160 sq.ft
PROJECT NO.
25376

ISSUE
12/31/2024
DRAWN BY
Rob Powell

Floor Framing Section view

A.05

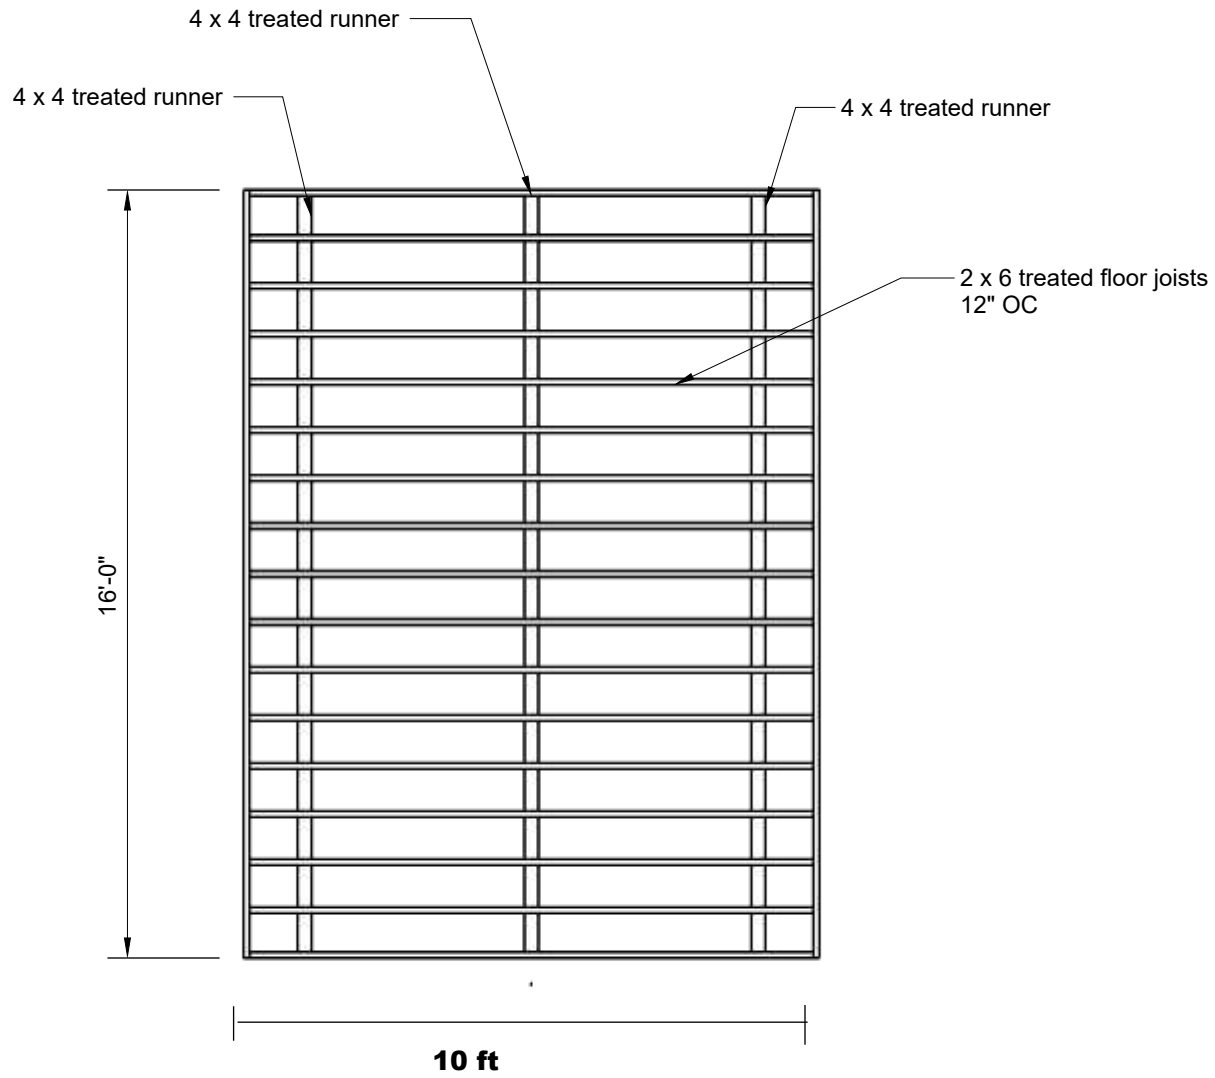

Scale: 1/4" = 1' - 0"

Carolina Yardbarns LLC
823A Puser Dr.
Raleigh, NC 27603


CLIENT
Lorenzo Capel
323 Winterberry Way
Fuquay Varina, NC

PROJECT
10 x 16 STM
160 sq.ft
PROJECT NO.
25376

ISSUE
12/31/2024
DRAWN BY
Rob Powell

Roof Framing
Section view


A.06

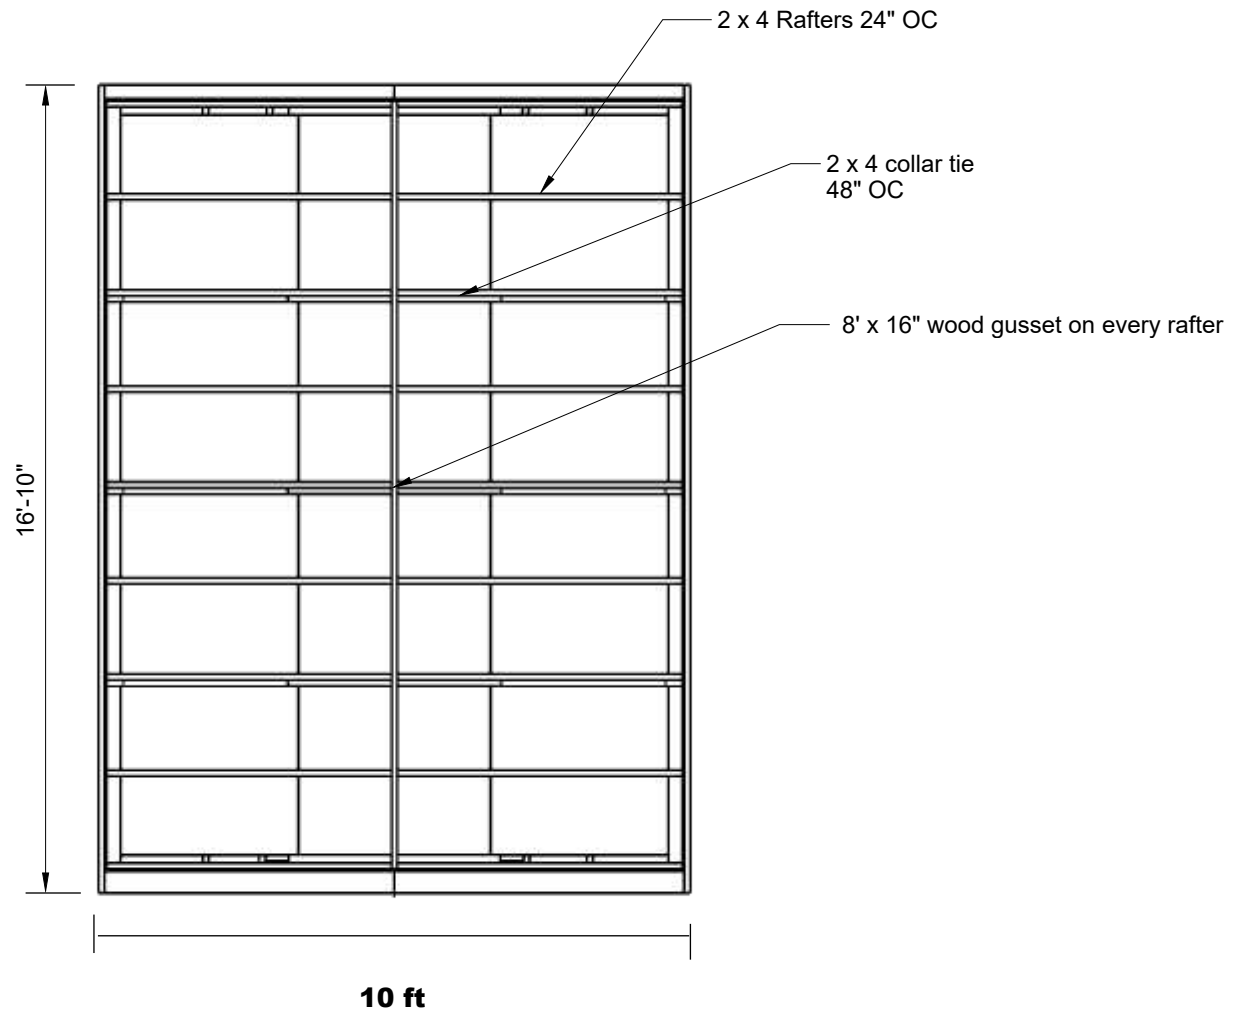

Scale: 1/4" = 1' - 0"

**FLOOR
PLAN**

A.07

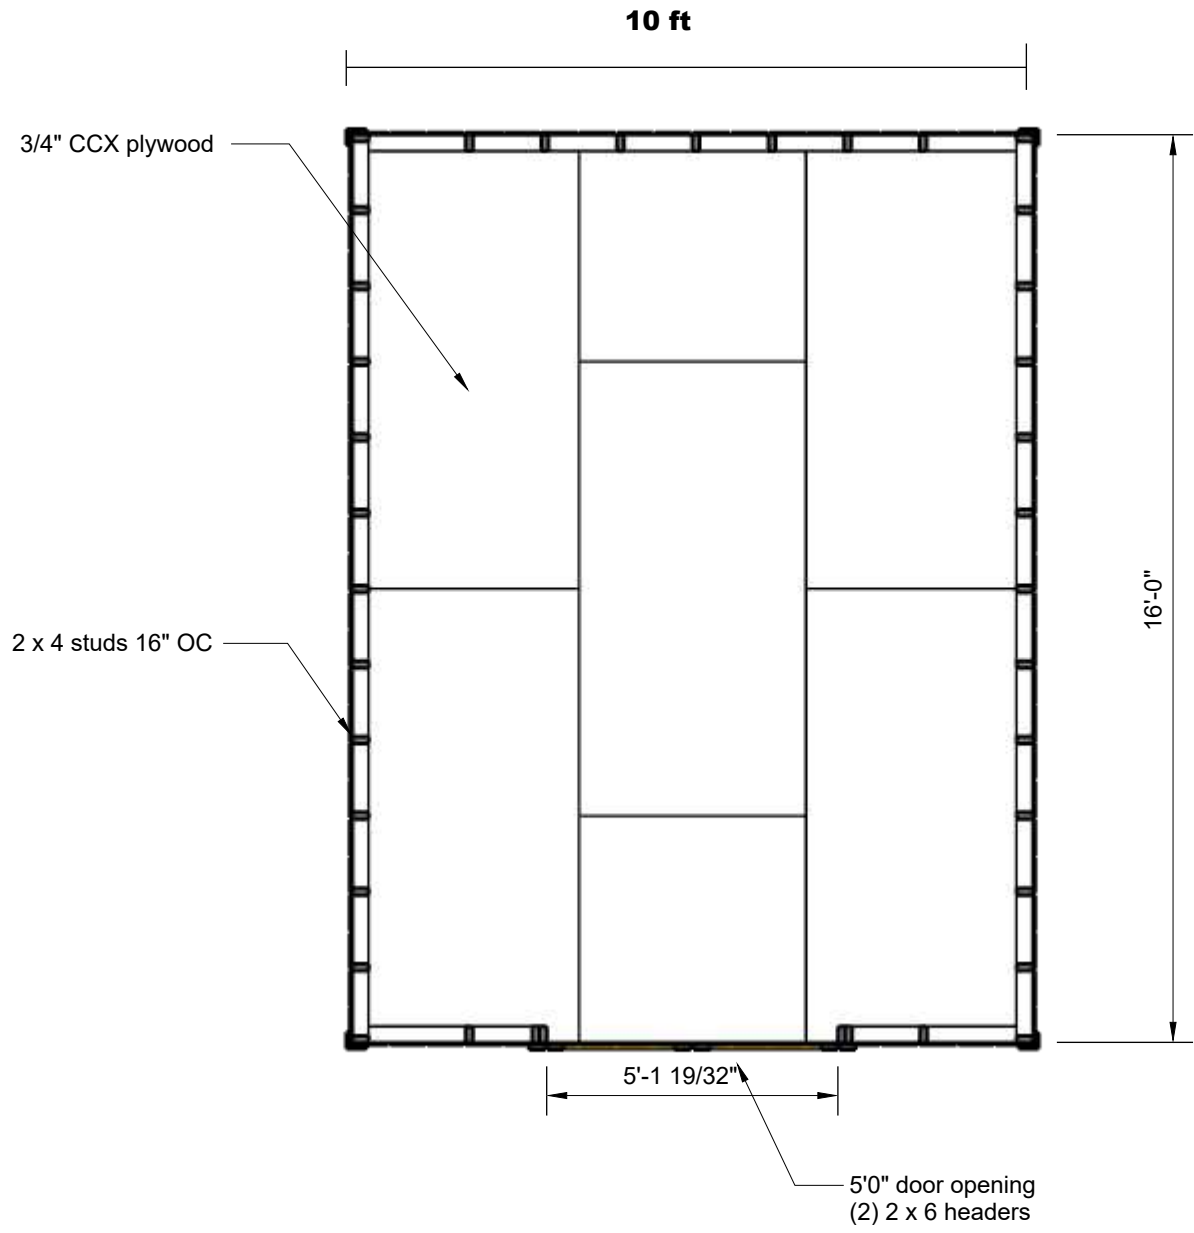

Scale: 1/4" = 1' - 0"