


Scope Of Work and Layout

Address: 64 Relaxing PI Fuquay Varina, NC 27526

Project cost: \$50,000

- Room Size: 320 SqFt
- 6 new ceiling lights
- 6 new receptacles
- 1 new light switch
- 2 new HVAC registers in ceiling
- Add new thermostat
- Add drywall to walls and ceiling
- Install insulation to ceilings, walls, and behind the doors.
- Wood shelves inside 2 closets.
- Install doors for the closets.
- Dry Bar (right side)
- Prime and paint walls, doors and trim
- Install baseboards
- Install carpet

All New Ceiling Lights

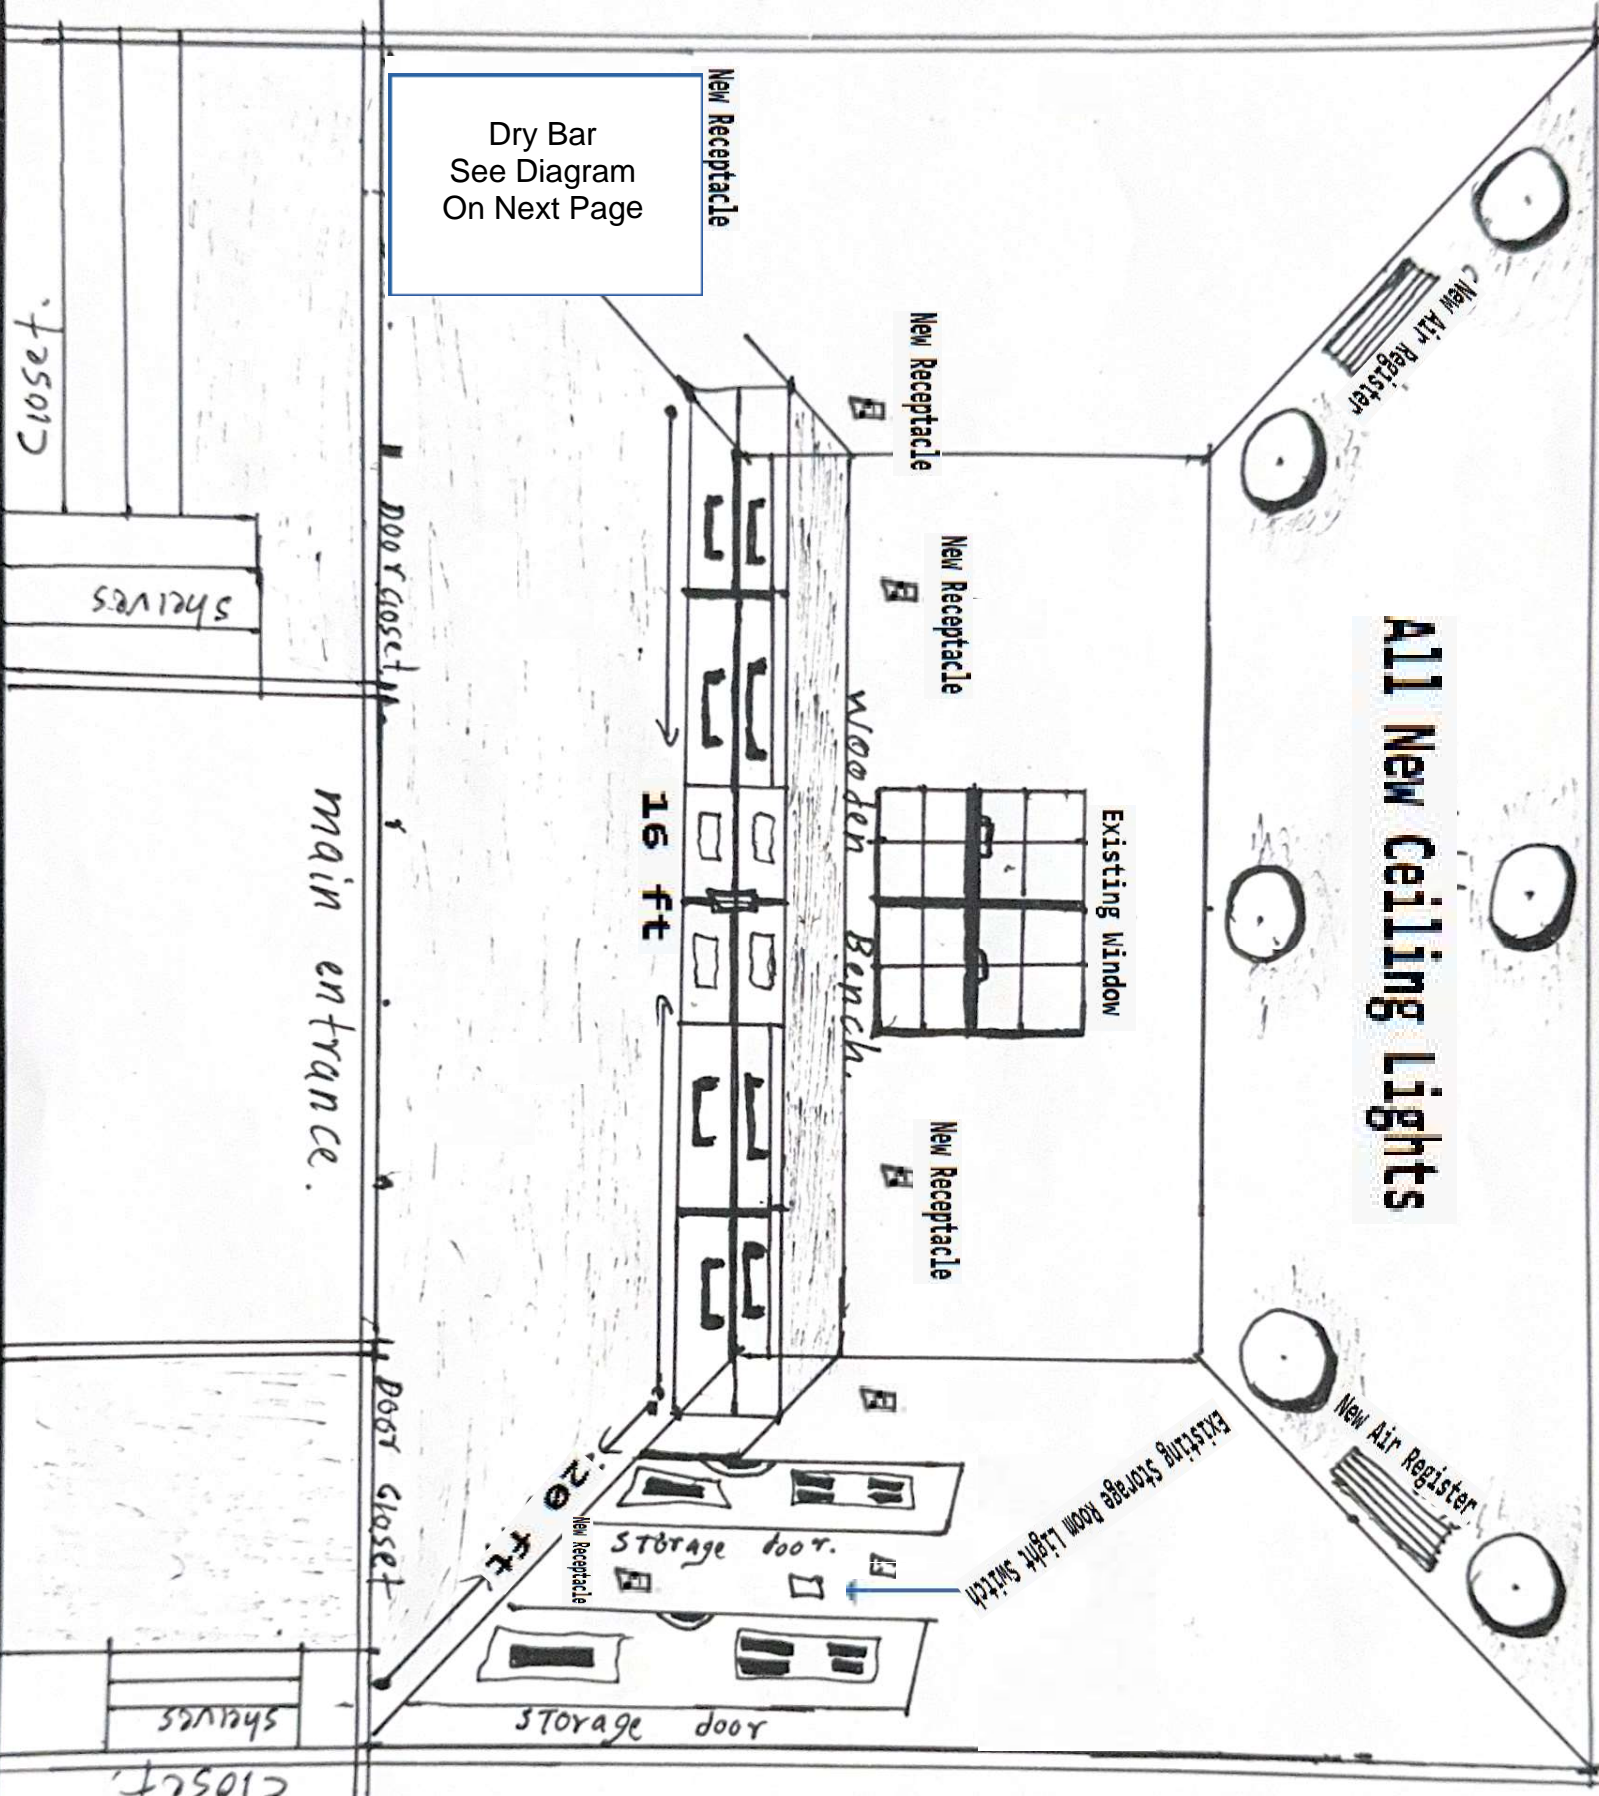

Dry Bar
See Diagram
On Next Page

New Receptacle

New Receptacle

New Receptacle

Existing Window

New Receptacle

New Receptacle

New Air Register

Closet

shelves

main entrance

Door closet

Door closet

16 ft

20 ft

Storage door

Storage door

Wooden Bench

Existing Storage Room Light Switch

shelves

Closet

Existing Storage Space

