


LANDSCAPE PLAN

	RISER PATH LIGHT
	UNDERMOUNT LIGHT
	UP LIGHT
	STONE LIGHT




POOL SELECTIONS	
PEBBLETEC	BLUE SURF
WATERLINE TILE	AQUA BELLA - PORT ROYAL - AY-620 - 6X6
GROUT	LATICRETE - 42 - PLATINUM

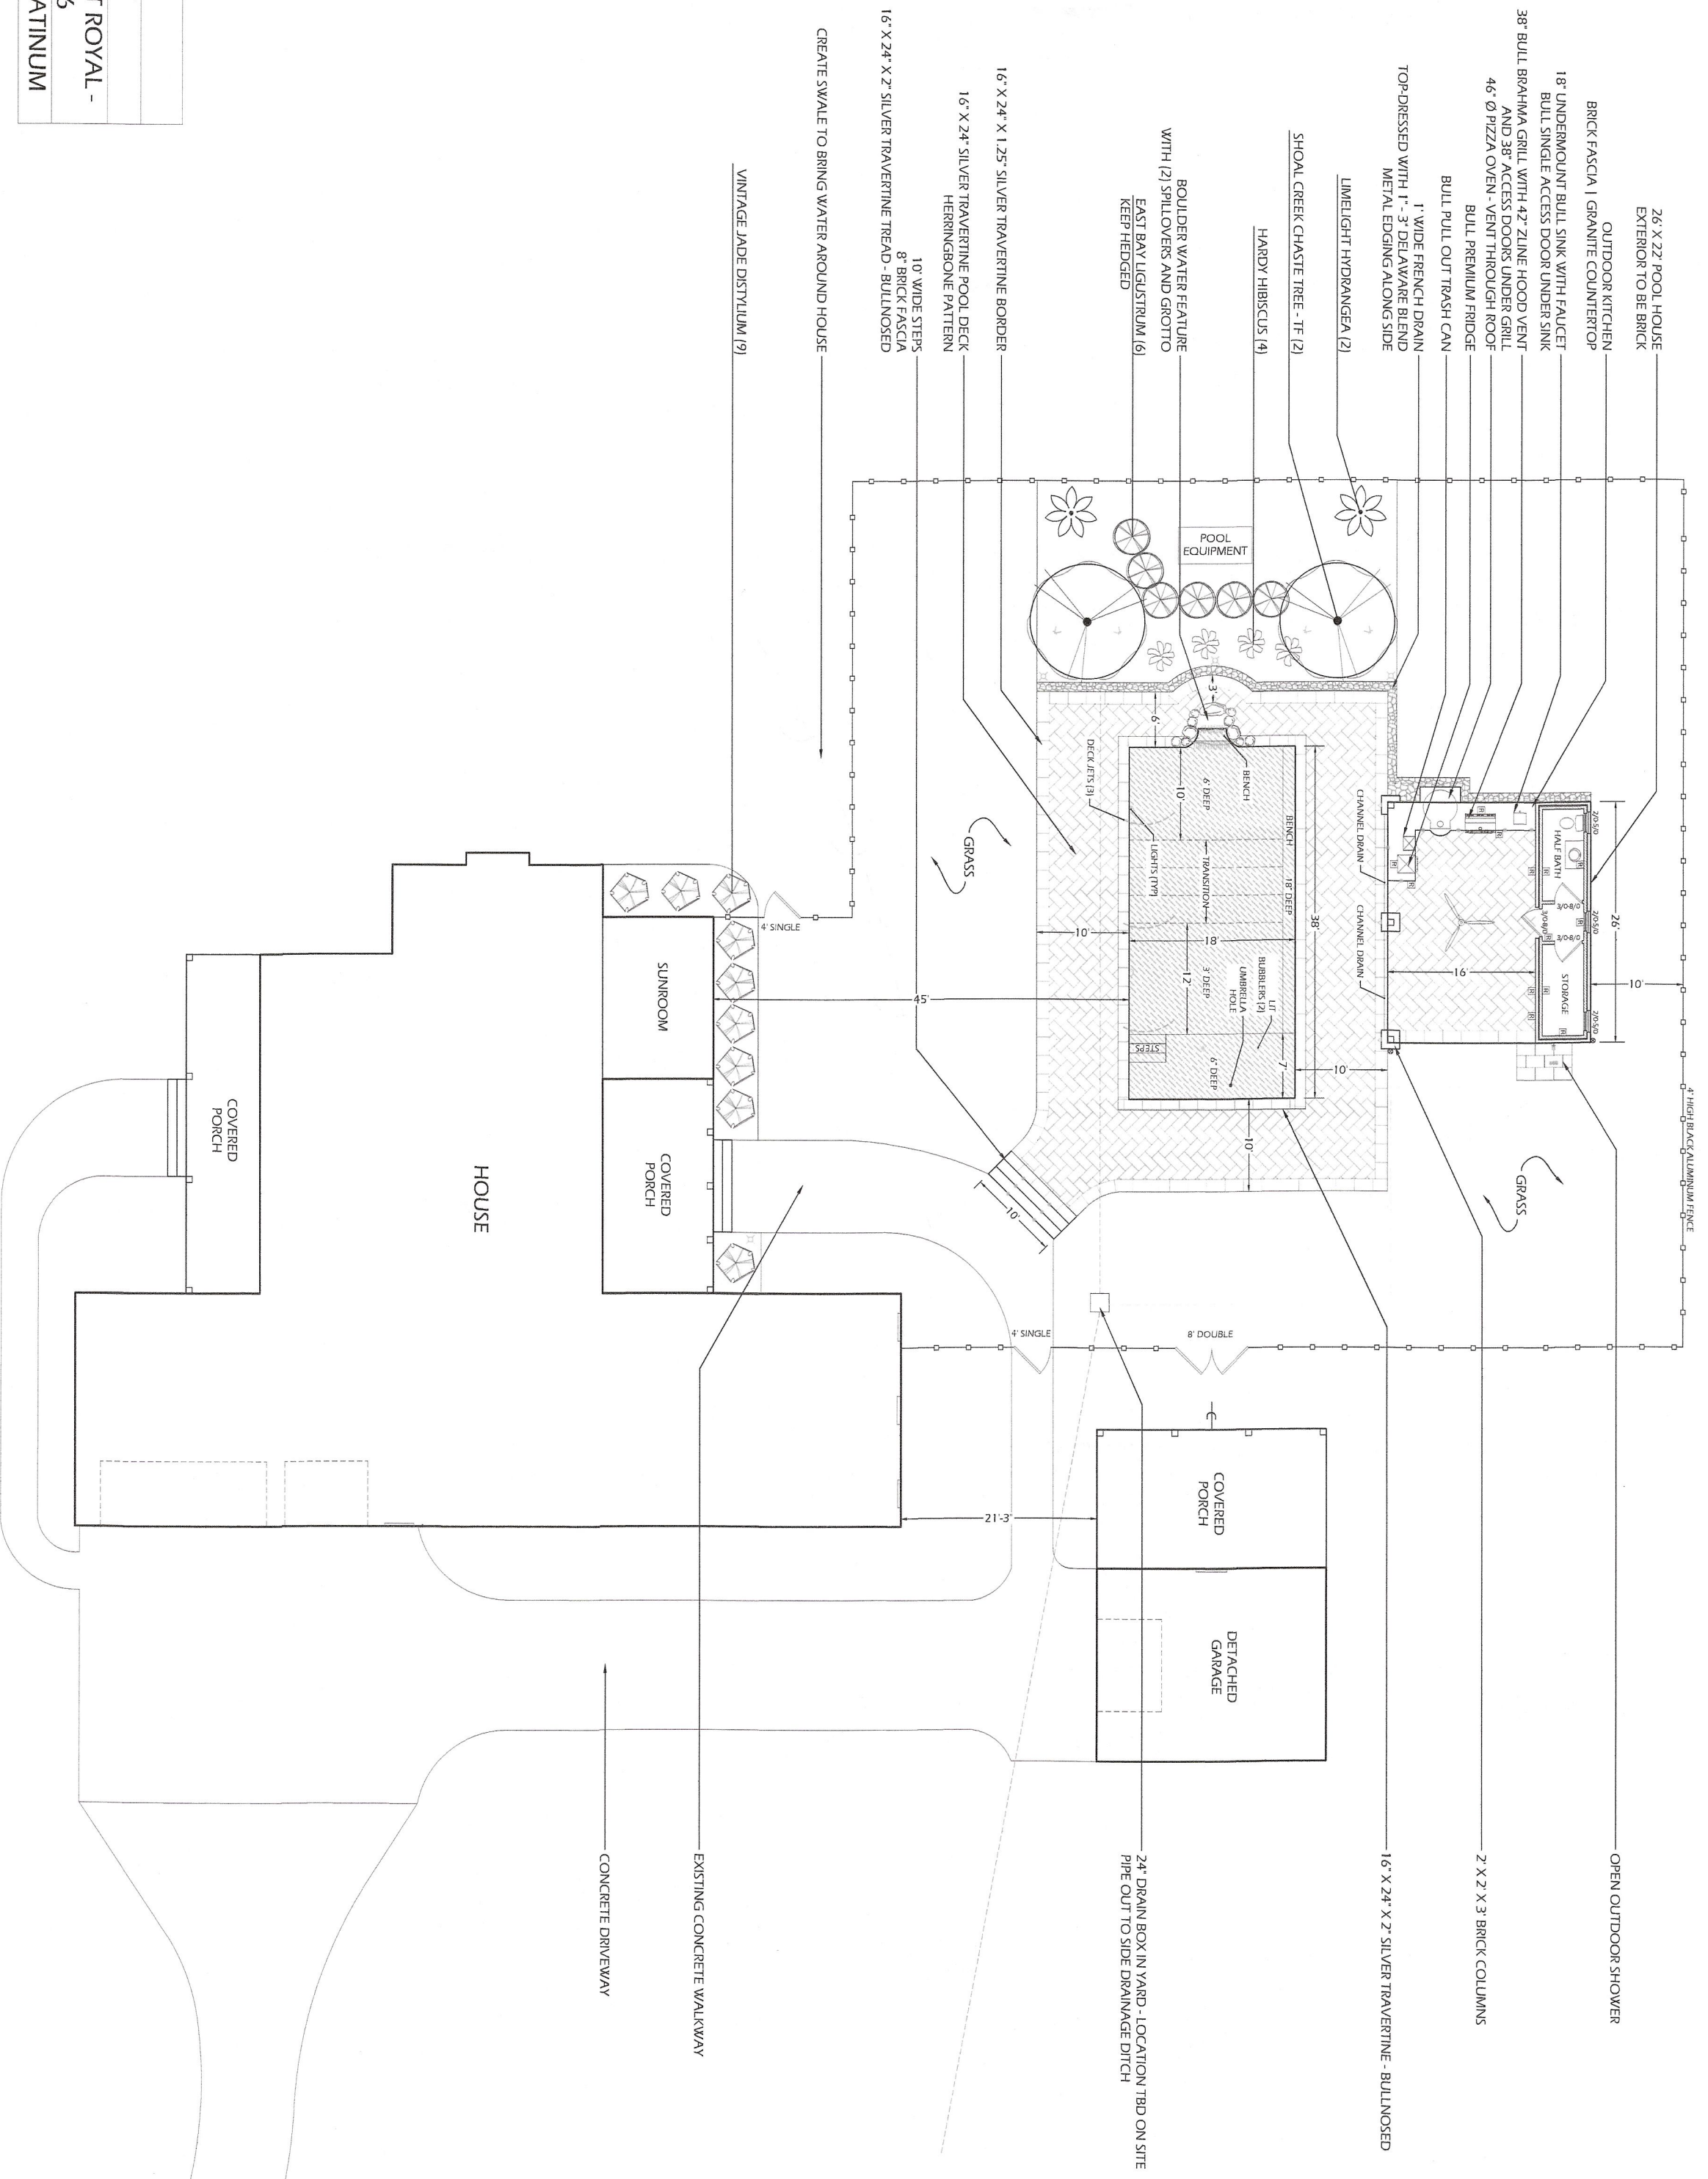

MAILING ADDRESS:
PO BOX 61748
DURHAM, NC 27715
PH:919-384-1800
OFFICE@ONSLANDSCAPE.COM

PROJECT: CUELLAR RESIDENCE
CLIENT: JABIER
(919) 576-7239

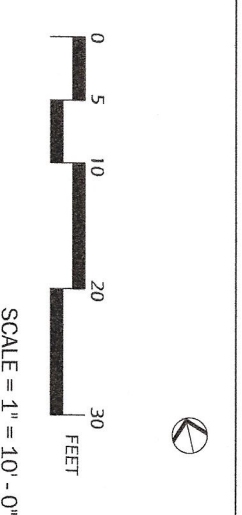

LANDSCAPE PLAN

DATE	22 SEPT. 2024	CLIENT ADDRESS	261 MABRY RD. ANGIER, NC 27501
		DRAWN BY:	WM