


LEFT SIDE

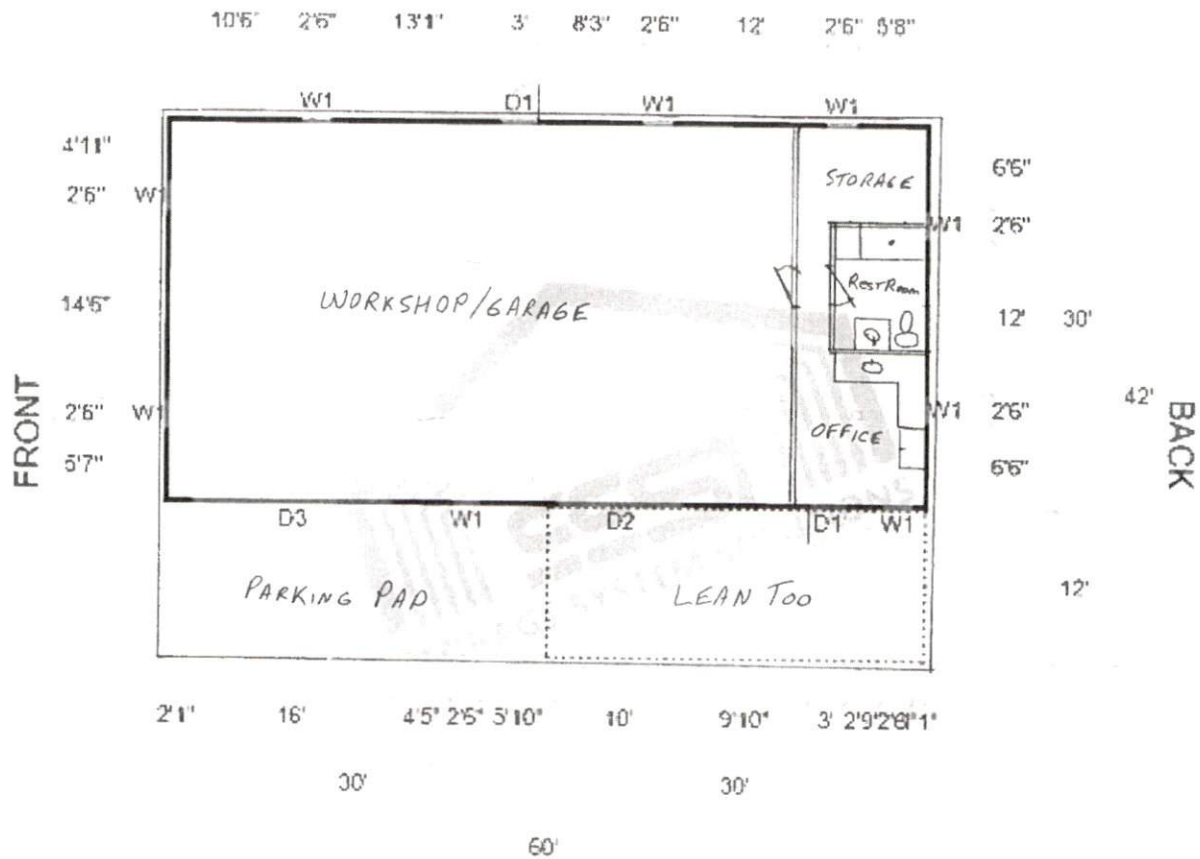

RIGHT SIDE

SYMBOL LEGEND			
W1	30W x 36H Windows	D1	Walk-In Door (36x80)
D2	10x20 Garage Door	D3	16x10 Garage Door
—	Closed Wall	---	Open Wall