



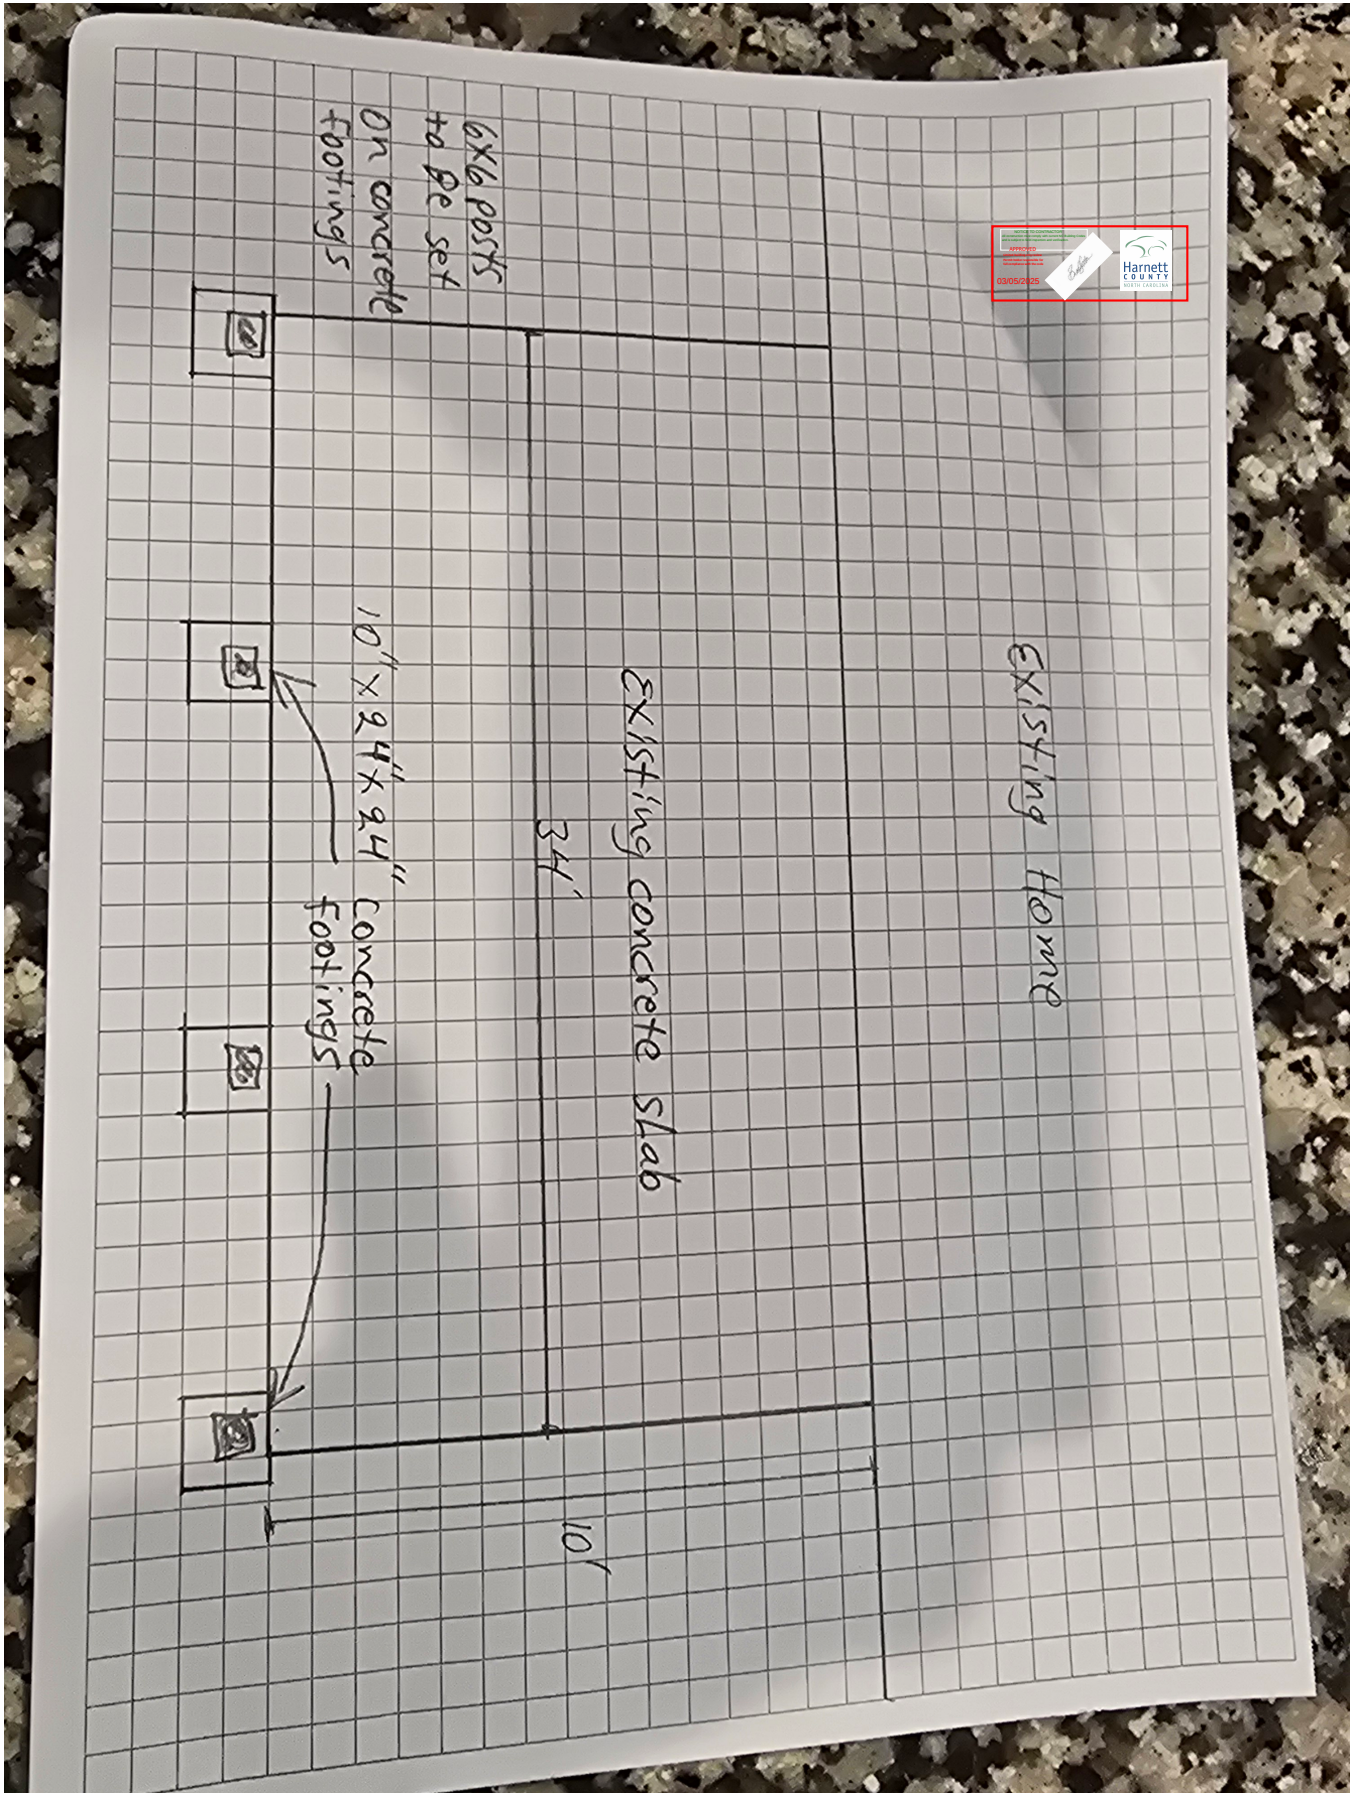

10 X 3 1/4 Roof Top

2 X 6 Rafters 16" O.C.

Existing
Home

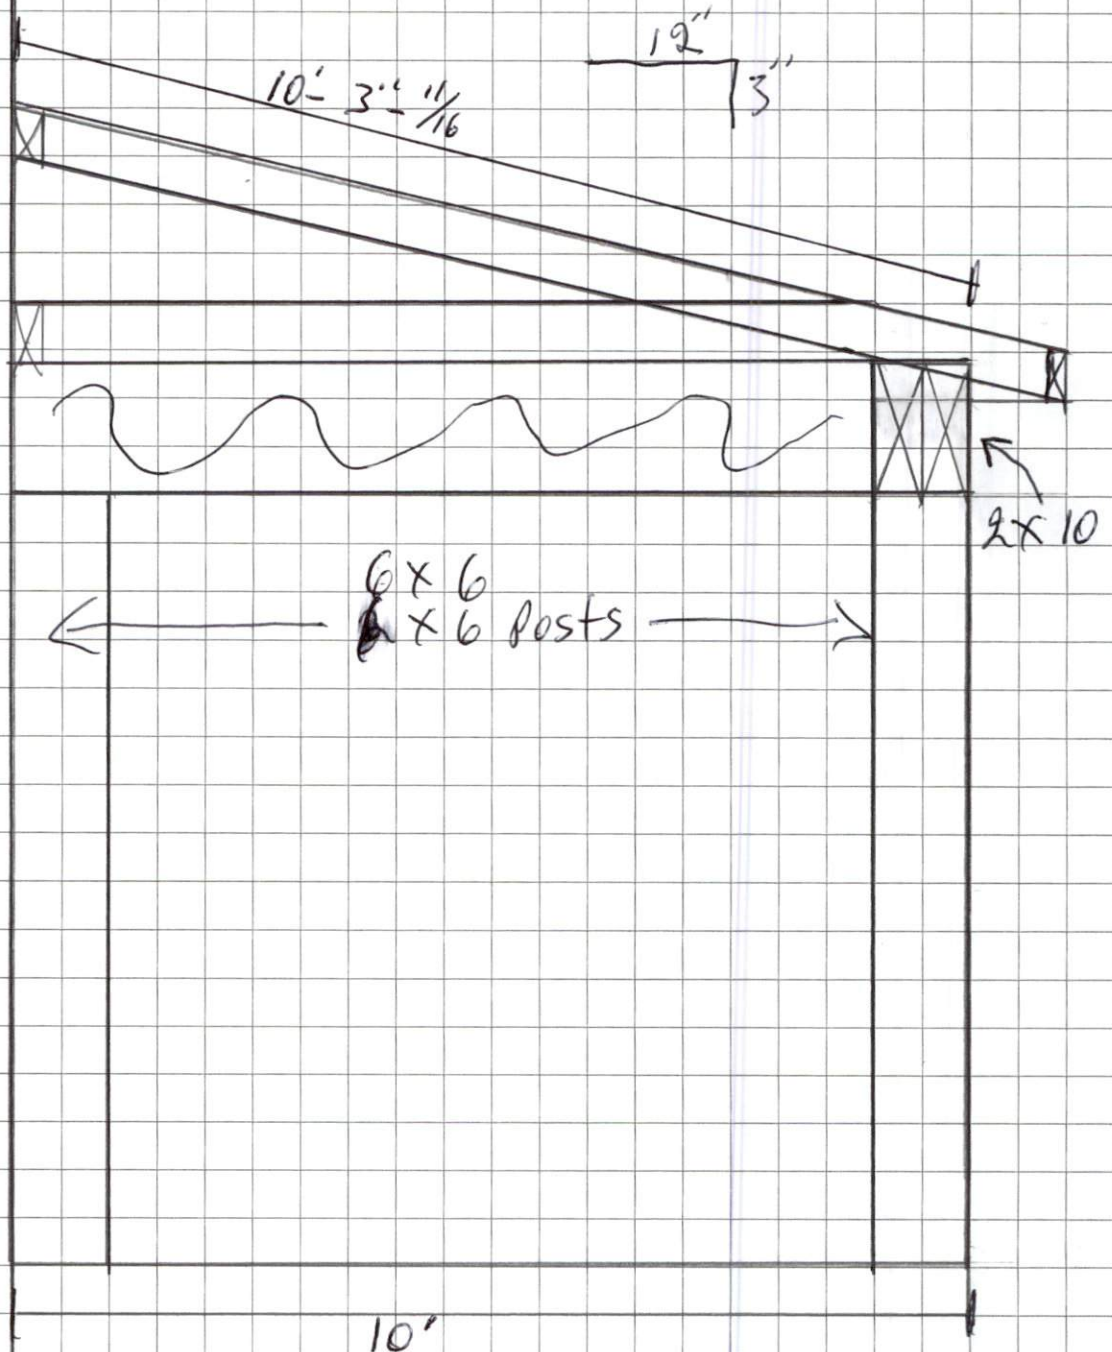

Existing concrete pad


side
view

10 x 34 Roof Top

shingles

3 | 12

2 x 6 Rafters 16" O.C.

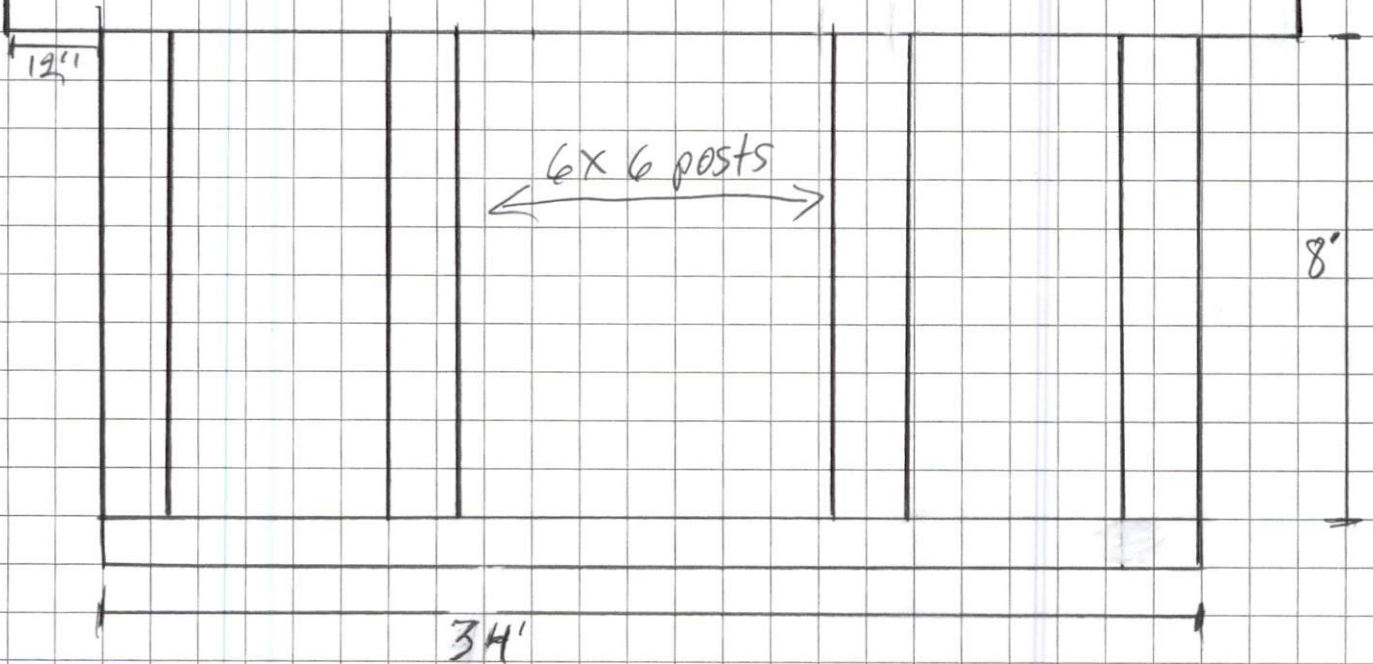

front view