


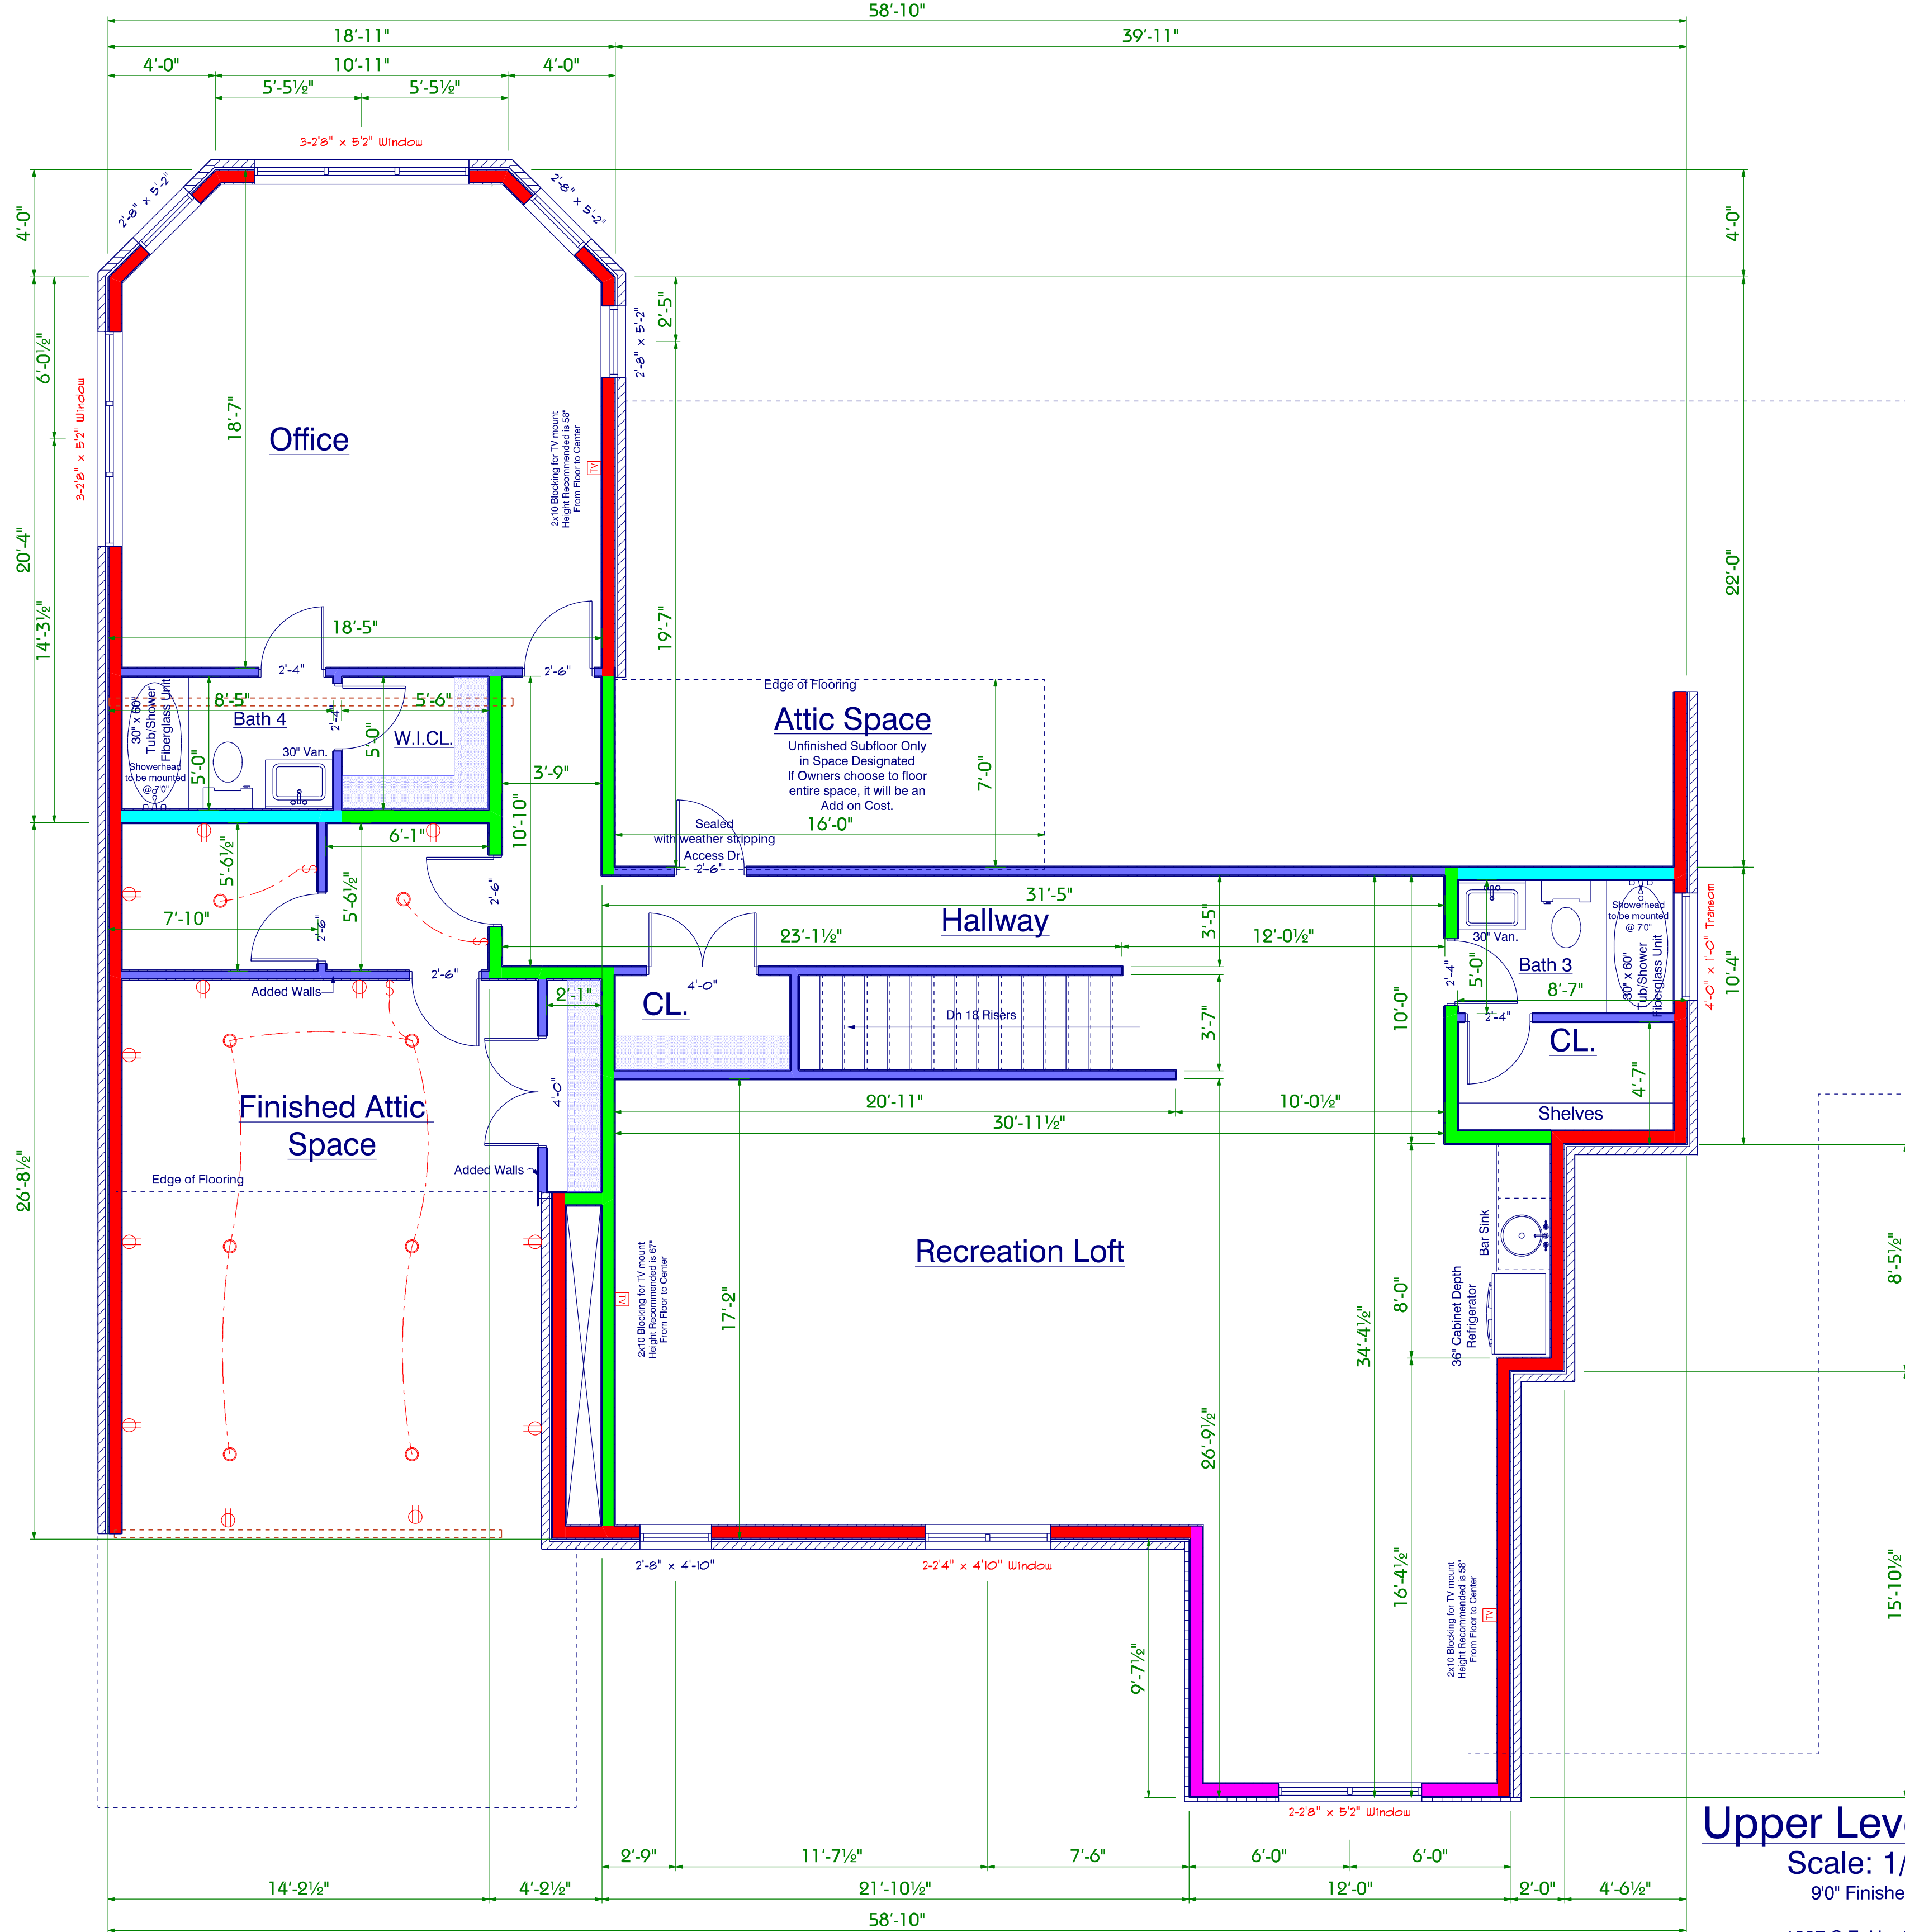

Wall Type	Wall Description
	2x6/Brick with 5/8" Drywall on Interior side
	2x6/Stone with 5/8" Drywall on Interior side
	2x6 Interior Wall with 5/8" Drywall on Both Sides
	2x6 Interior Plumbing Wall with 5/8" Drywall on Both Sides
	2x4 Interior Wall with 5/8" Drywall on Both Sides

Upper Level Floorplan
Scale: 1/4" = 10"
9'0" Finished Ceiling Ht.