


PRECASTERS OF:

Storm Drainage Structures • Water & Sewer Structures • Utility Structures • Fuel Vault Above Ground fuel storage vaults

House

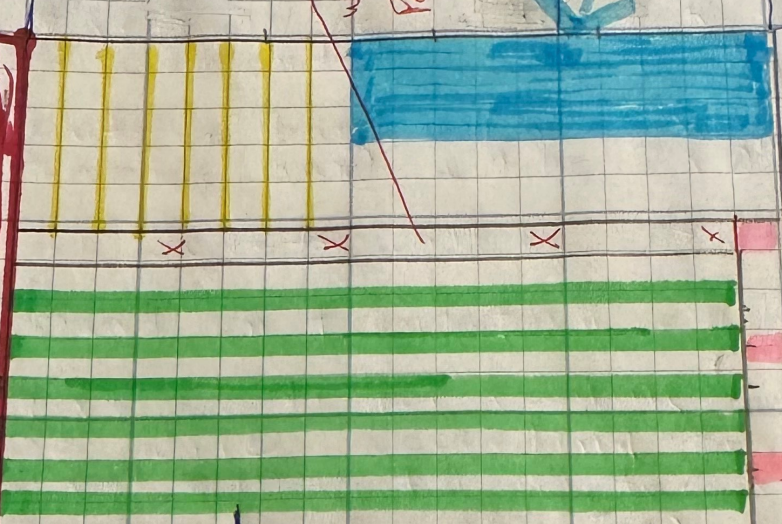

1" x 6"
T Rex

36" Railing
with
5 steps.

Railing

4" x 4" Posts
5' apart

36" Rail w/ 9 wires strands.

36"
T Rex
Sh

Porch

Wood

36"

12"