



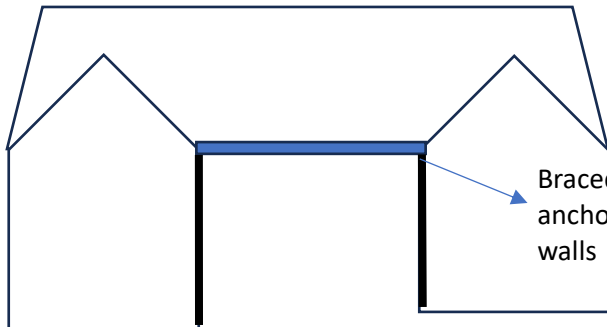

Proposed roof over existing deck

Top view

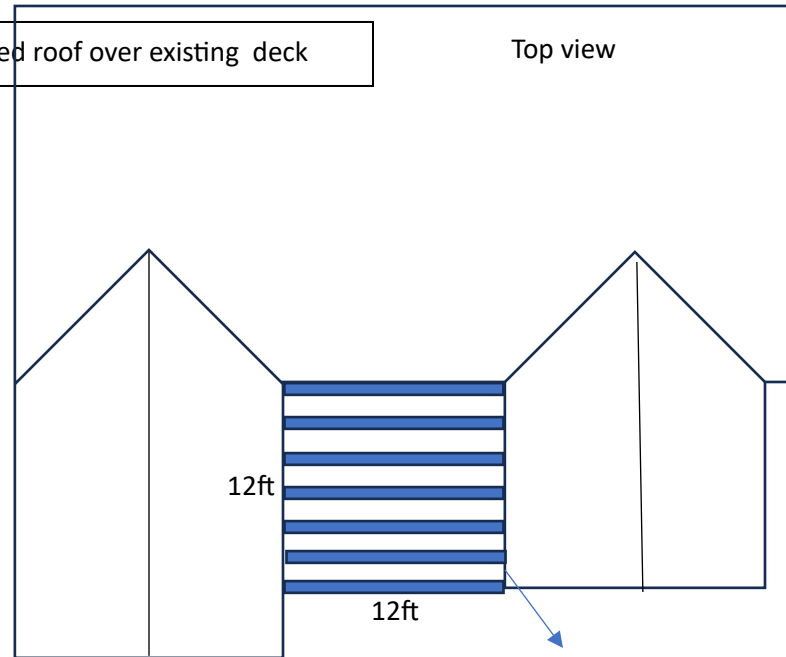

Braced with Hurricane anchor over exterior walls

2x10 spruces
16in OC
Sheetrock decking
EPDM Rubber roof



Roof slope shall be 1:12 minimum