


DEED REFERENCE: DEED BK 4271,PAGE 1128

MAP REFERENCE: MAP NO.2025-69

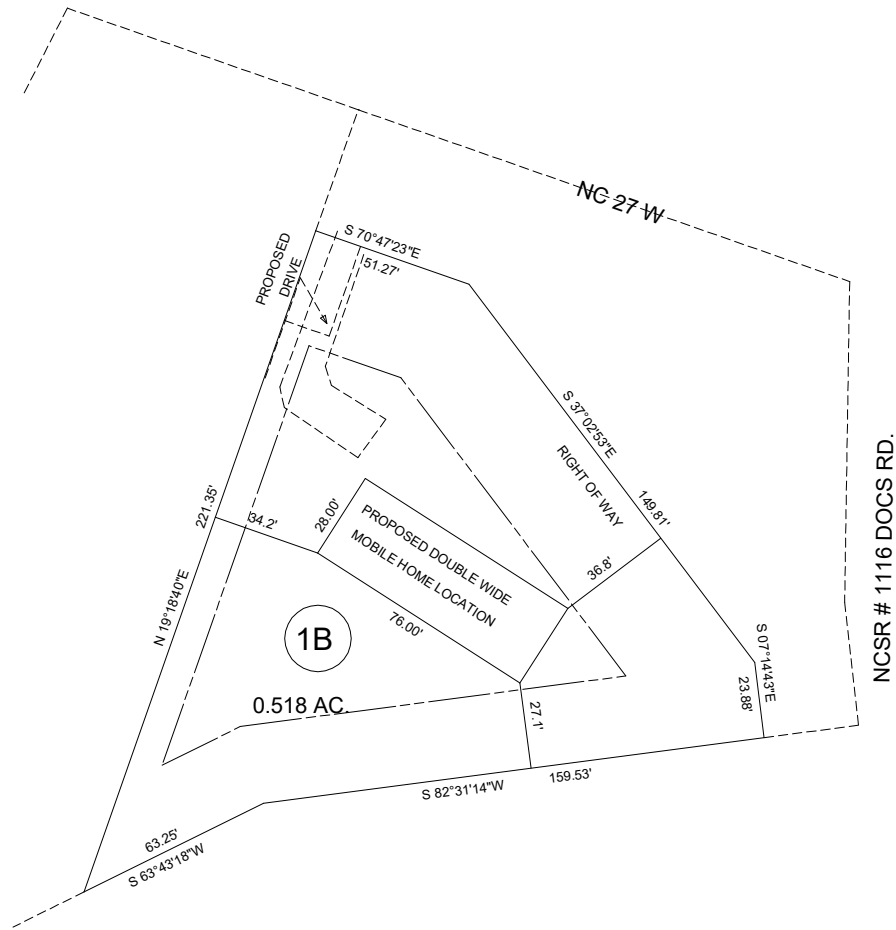


MAP NO. 2025-69

OWNERS: RAVIN ROCK PROPERTIES,LLC.  
103 BROWN RD.  
LILLINGTON,NC 27546

MINIMUM BUILDING SETBACKS

FRONT YARD ——— 35'  
REAR YARD ——— 25'  
SIDE YARD ——— 10'  
CORNER LOT SIDE YARD — 20'  
MAXIMUM HEIGHT ——— 35'

11739 NC 27 W - LILLINGTON,NC 27546

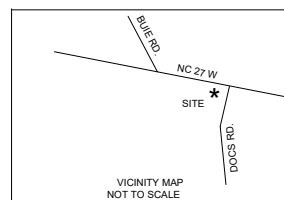

VICINITY MAP  
NOT TO SCALE

PROPOSED PLOT PLAN - LOT - 1B  
JOE WYLIE S/D

|                       |                    |                   |                                    |                       |               |              |
|-----------------------|--------------------|-------------------|------------------------------------|-----------------------|---------------|--------------|
| TOWNSHIP BARBECUE     |                    | COUNTY HARNETT    |                                    | SCALE: 1"= 60'        | SURVEYED BY:  | PLANNING NO. |
| STATE: NORTH CAROLINA |                    | DATE: MAY 08,2025 |                                    |                       | DRAWN BY: RVB | DRAWING NO.  |
| ZONED<br>RA-20R       | WATERSHED DISTRICT | PID #<br>PIN #    | 030507 0171 06<br>0509-09-4249.000 | CHECKED & CLOSURE BY: |               | 25038A       |

BENNETT SURVEYS  
1662 CLARK RD.,LILLINGTON,N.C. 27546  
(910) 893-5252

F-1304