


DEED REFERENCE: DEED BK 4271,PAGE 1128

MAP REFERENCE: MAP NO.2025-69

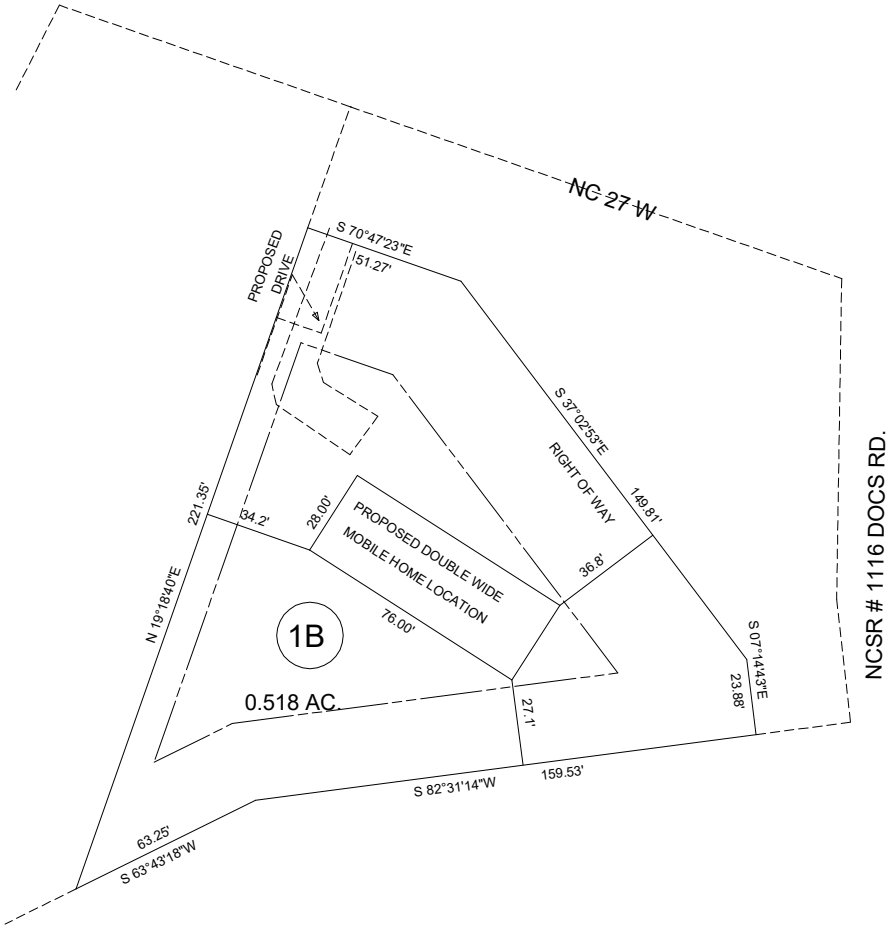

MAP NO. 2025-69

OWNERS: RAVIN ROCK PROPERTIES,LLC.
103 BROWN RD.
LILLINGTON,NC 27546

MINIMUM BUILDING SETBACKS

FRONT YARD ----- 35'
REAR YARD ----- 25'
SIDE YARD ----- 10'
CORNER LOT SIDE YARD -- 20'
MAXIMUM HEIGHT ----- 35'

11739 NC 27 W - LILLINGTON,NC 27546

 VICINITY MAP NOT TO SCALE	PROPOSED PLOT PLAN - LOT - 1B JOE WYLIE S/D				BENNETT SURVEYS 1662 CLARK RD.,LILLINGTON,N.C. 27546 (910) 893-5252		F-1304
	TOWNSHIP BARBECUE		COUNTY HARNETT		SCALE: 1"= 60'	SURVEYED BY:	PLANNING NO.
	STATE: NORTH CAROLINA		DATE: MAY 08,2025			DRAWN BY: RVB	DRAWING NO.
	ZONED RA-20R	WATERSHED DISTRICT		PID # PIN #	030507 0171 06 0509-09-4249.000	CHECKED & CLOSURE BY:	