


RAFTER PLAN

1039 JACKSON RD, FURQUAY VARIANA
RAYMOND SEAN MABRAY
Raymond Mabray
2/27/25

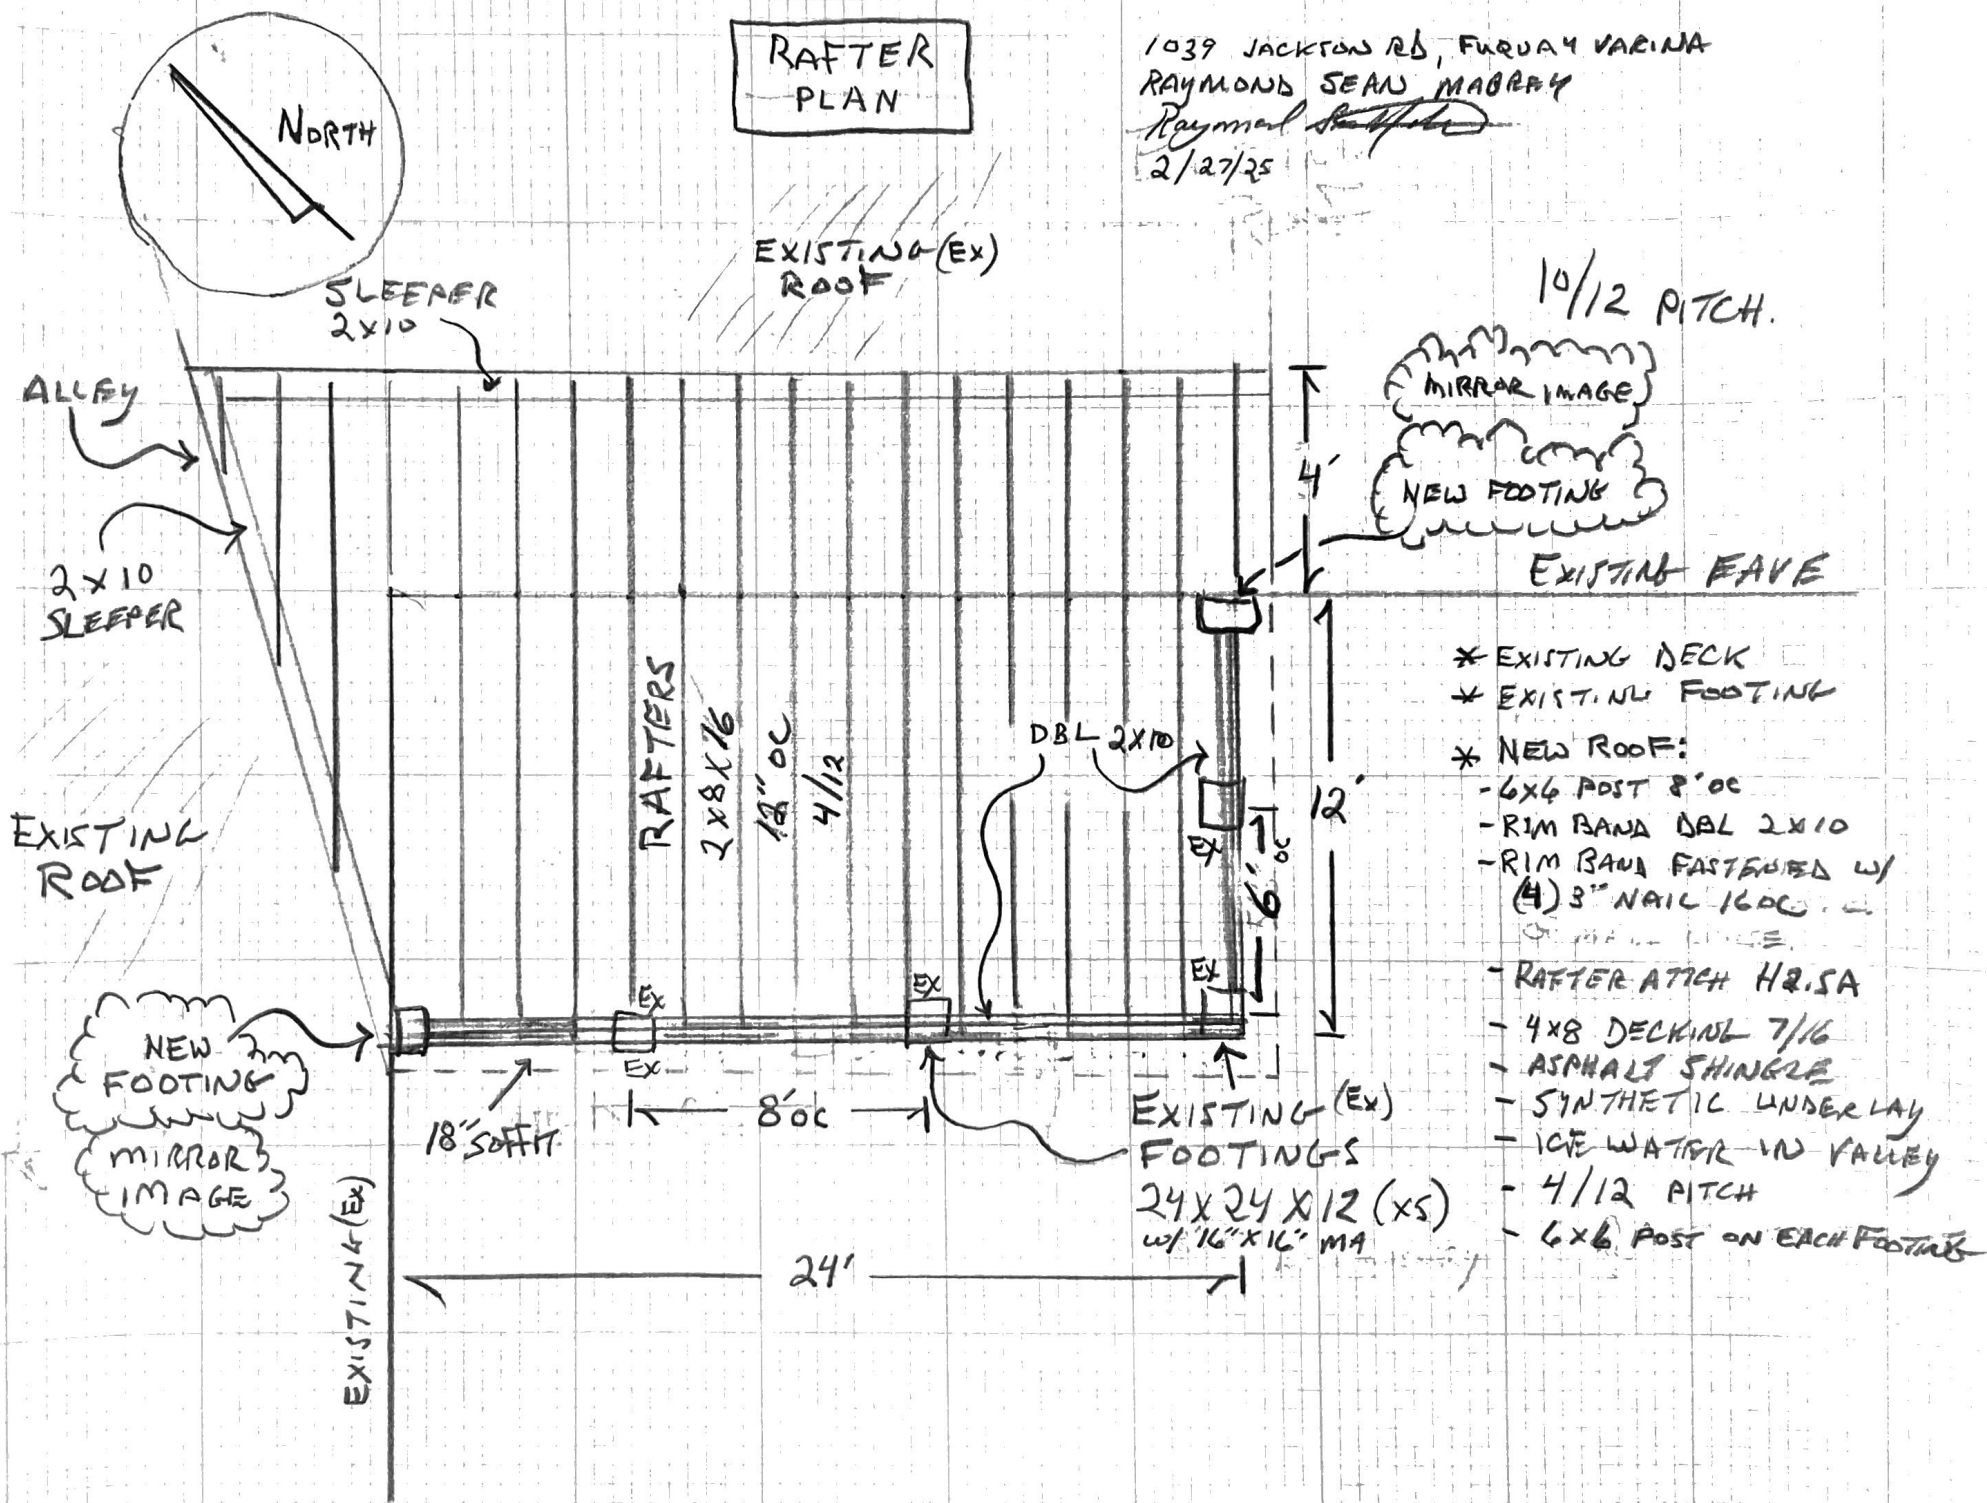

1039 JACKSON RD FURRAY VALENTA
RAYMOND SEAN MAGREY
Raymond *[Signature]*
2-27-25

