


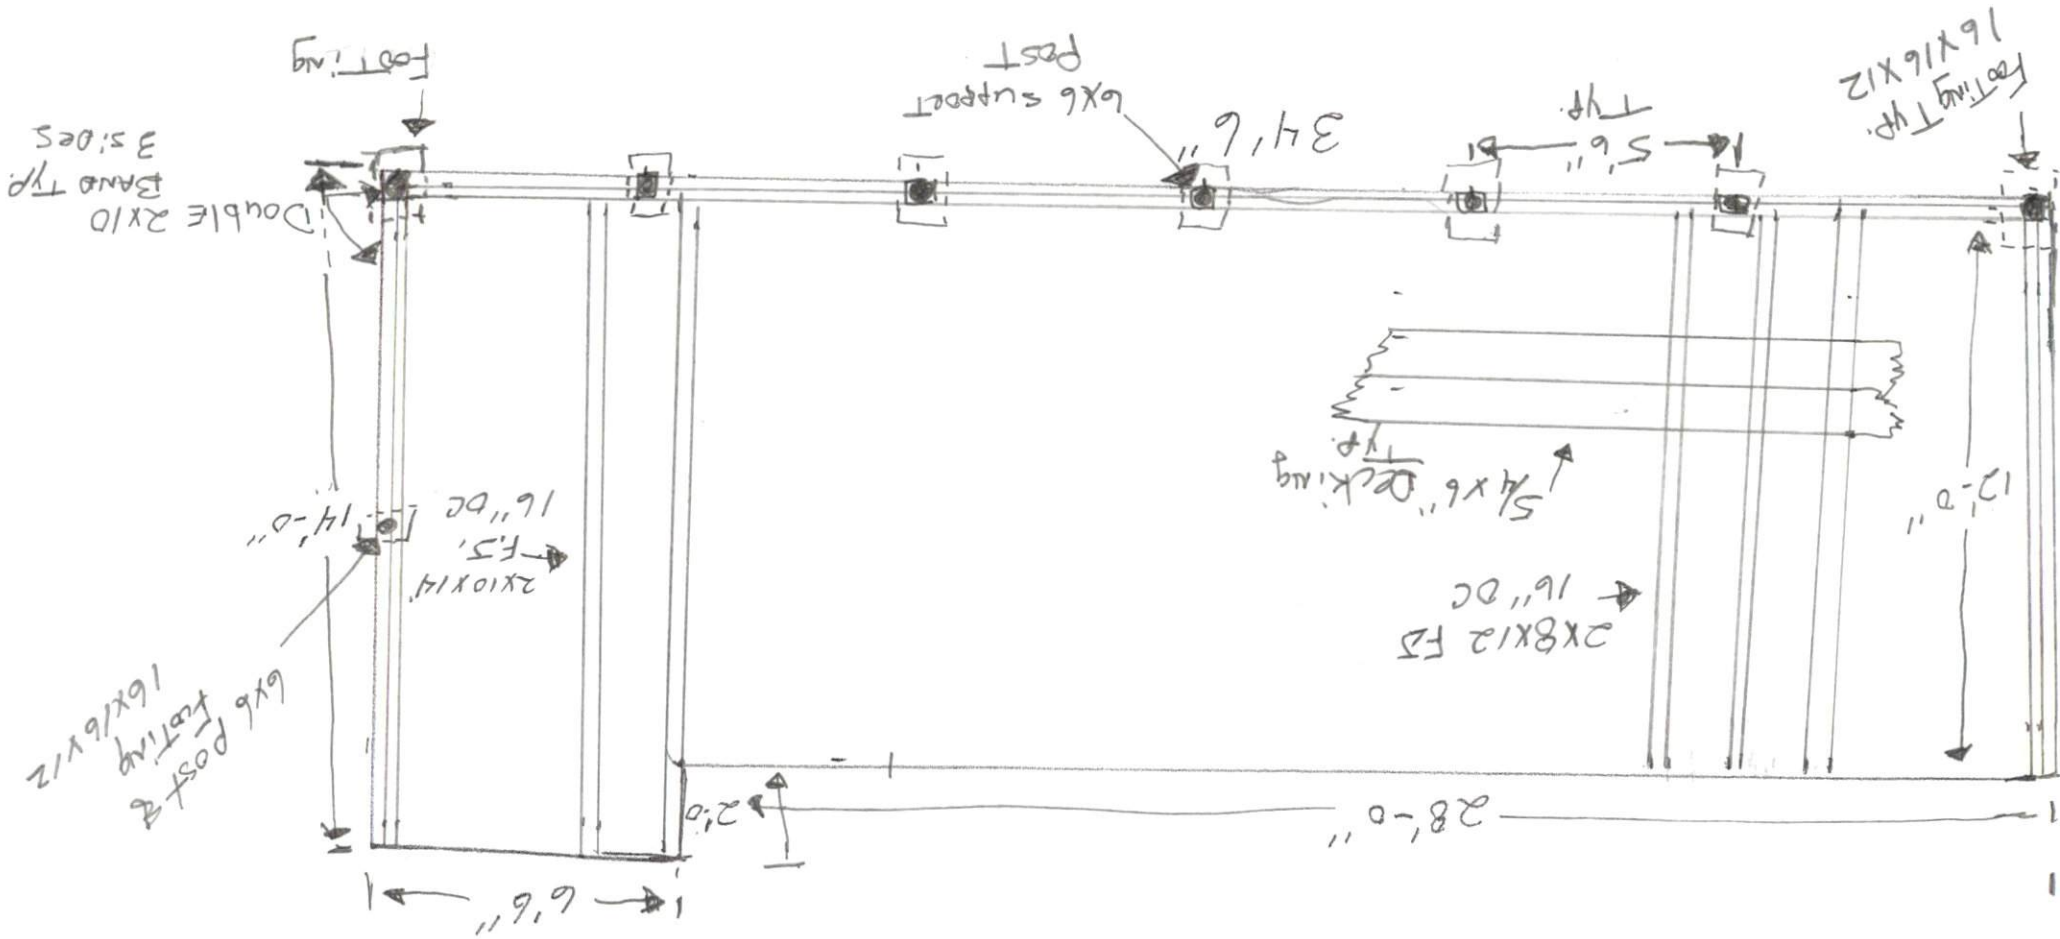

34'-6"

House

28'-0"

2'-0"

6'-6"

12'-0"

Stairs

Typ. Pvc Rails
Sides

Double 2x10 Band

6x6 post
1 1/2" OC

14'-0"

2x10 Double