



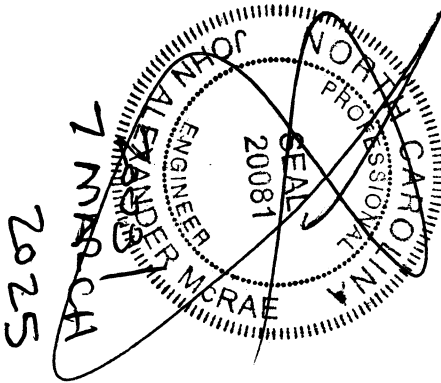


Structural Design By:
John Alexander McRae, PE, Inc
(NC C-2298)
218 Coley Farm Road
Fuquay-Varina North Carolina 27526
jampe@nc.rr.com (919) 210-5749
P O Box 1466 Apex, NC 27502
Report deficiencies immediately

2503-05

Design to IRC 2015 NCRC 2018

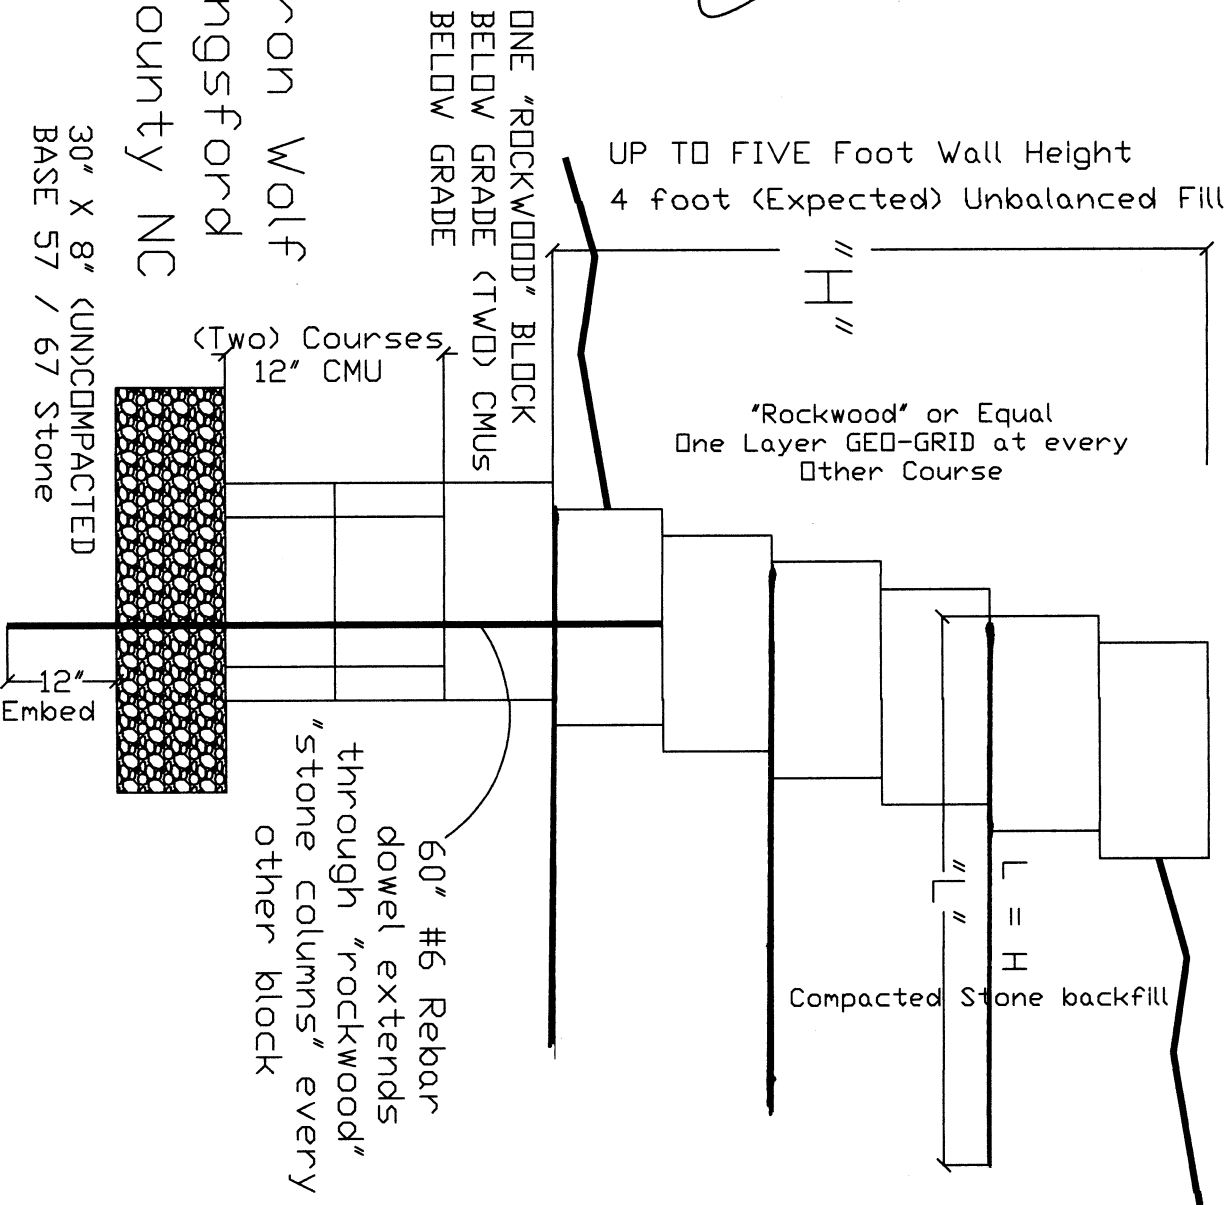

Iron Wolf
23 Kingsford
Hsrnett County NC

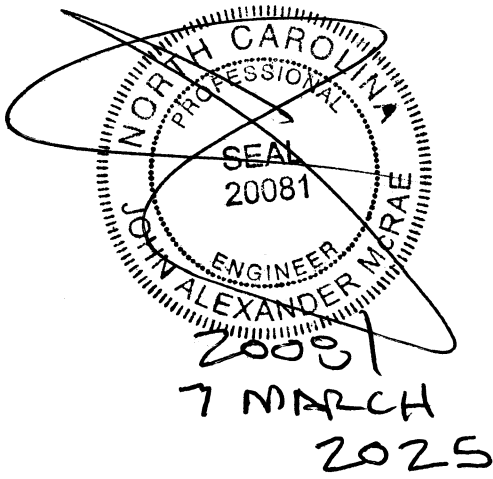

ONE "ROCKWOOD"
BLOCK BELOW
GRADE (2) CMUs
BELOW GRADE

30" X 8" (UN)COMPACTED
BASE 57 / 67 Stone

