
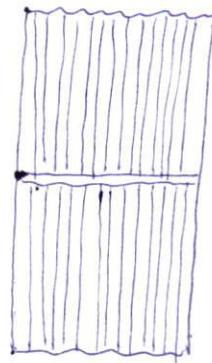



BASE

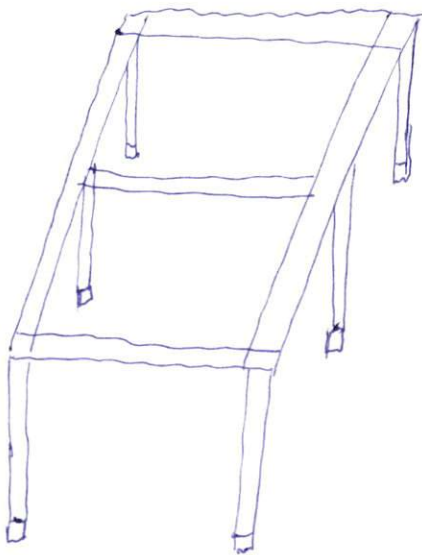

VIEW
FROM
TOP

- 7 - BRACKETS FOR CONCRETE
- 7 - 6x6x10' TREATED POSTS
- 4 - 2x10x18' TREATED
- 30 - 2x6x13'
- 18 - 4x8x7/16 PLYWOOD
- BRACKETS
- SCREWS & NAILS

RAFTERS

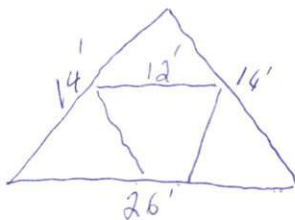

- 40 - 2x4x13'
- 40 - 2x4x14'
- 20 - 2x4x12'
- 18 - 4x8x7/16 PLYWOOD
- WATERPROOF PAPER
- SHINGLES
- BRACKETS
- SCREWS & NAILS

TOTAL COST SUPPLIES \$ 3,500