




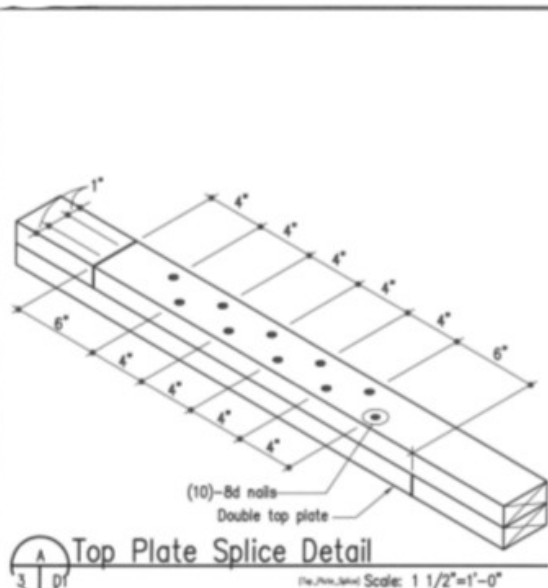


Top Plate Splice Detail
Scale: 1 1/2"=1'-0"

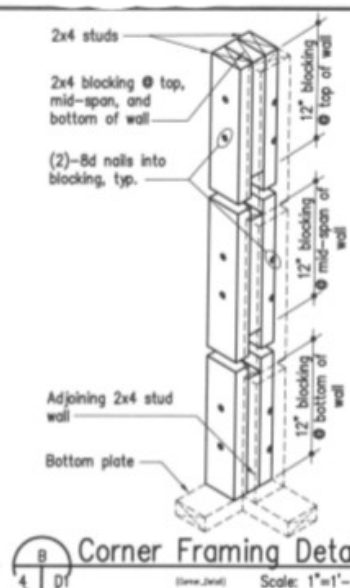

Corner Framing Detail
Scale: 1"=1'-0"

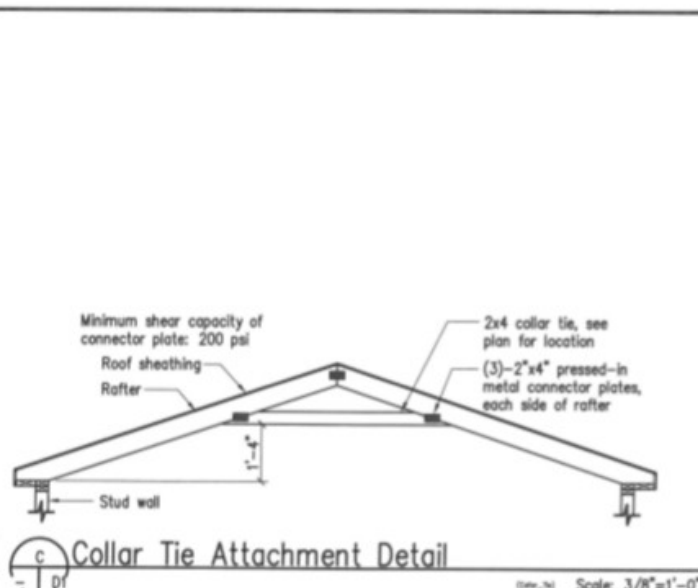


Collar Tie Attachment Detail
Scale: 3/8"=1'-0"

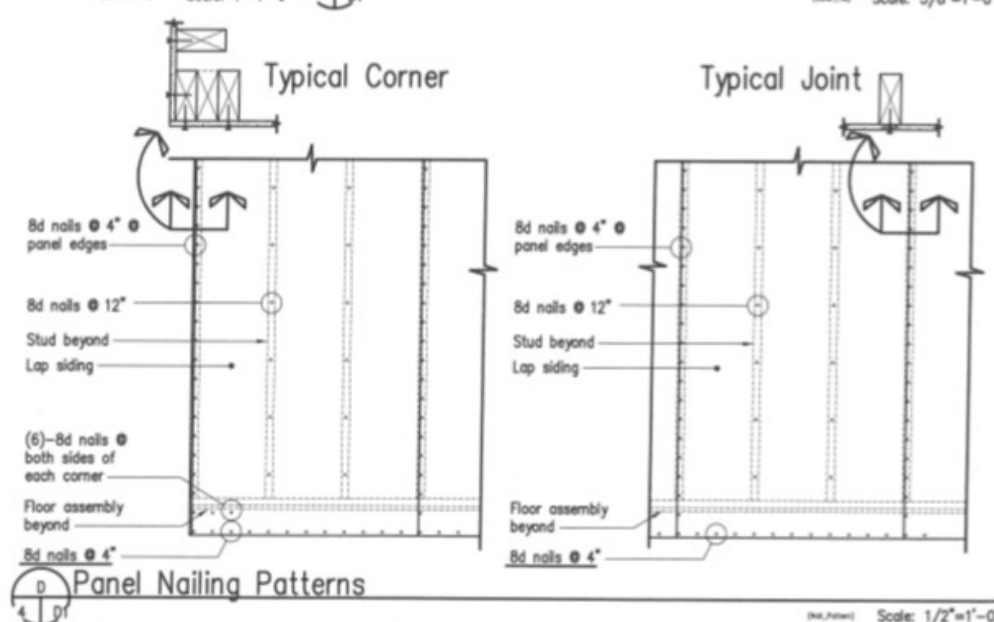

Panel Nailing Patterns
Scale: 1/2"=1'-0"

D1
5 of 6

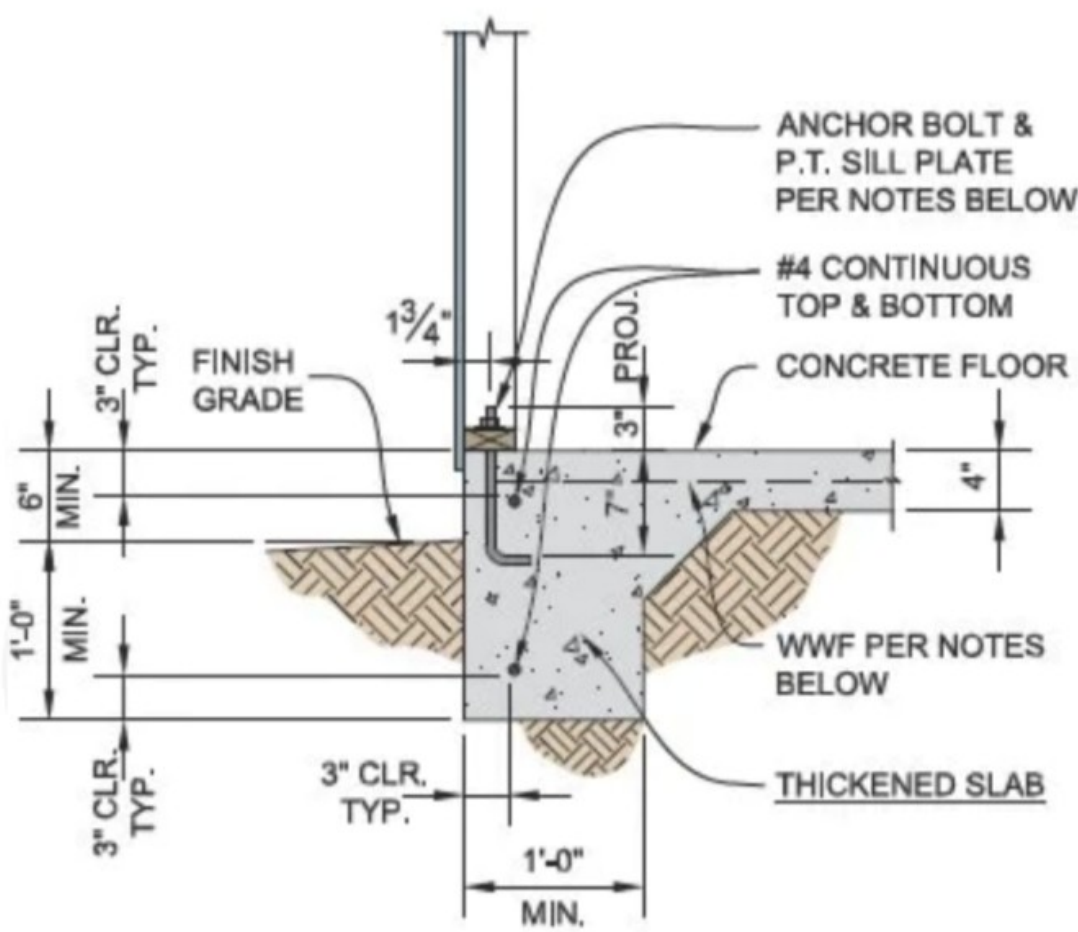

Monolithic Foundation

D2
6 of 6