


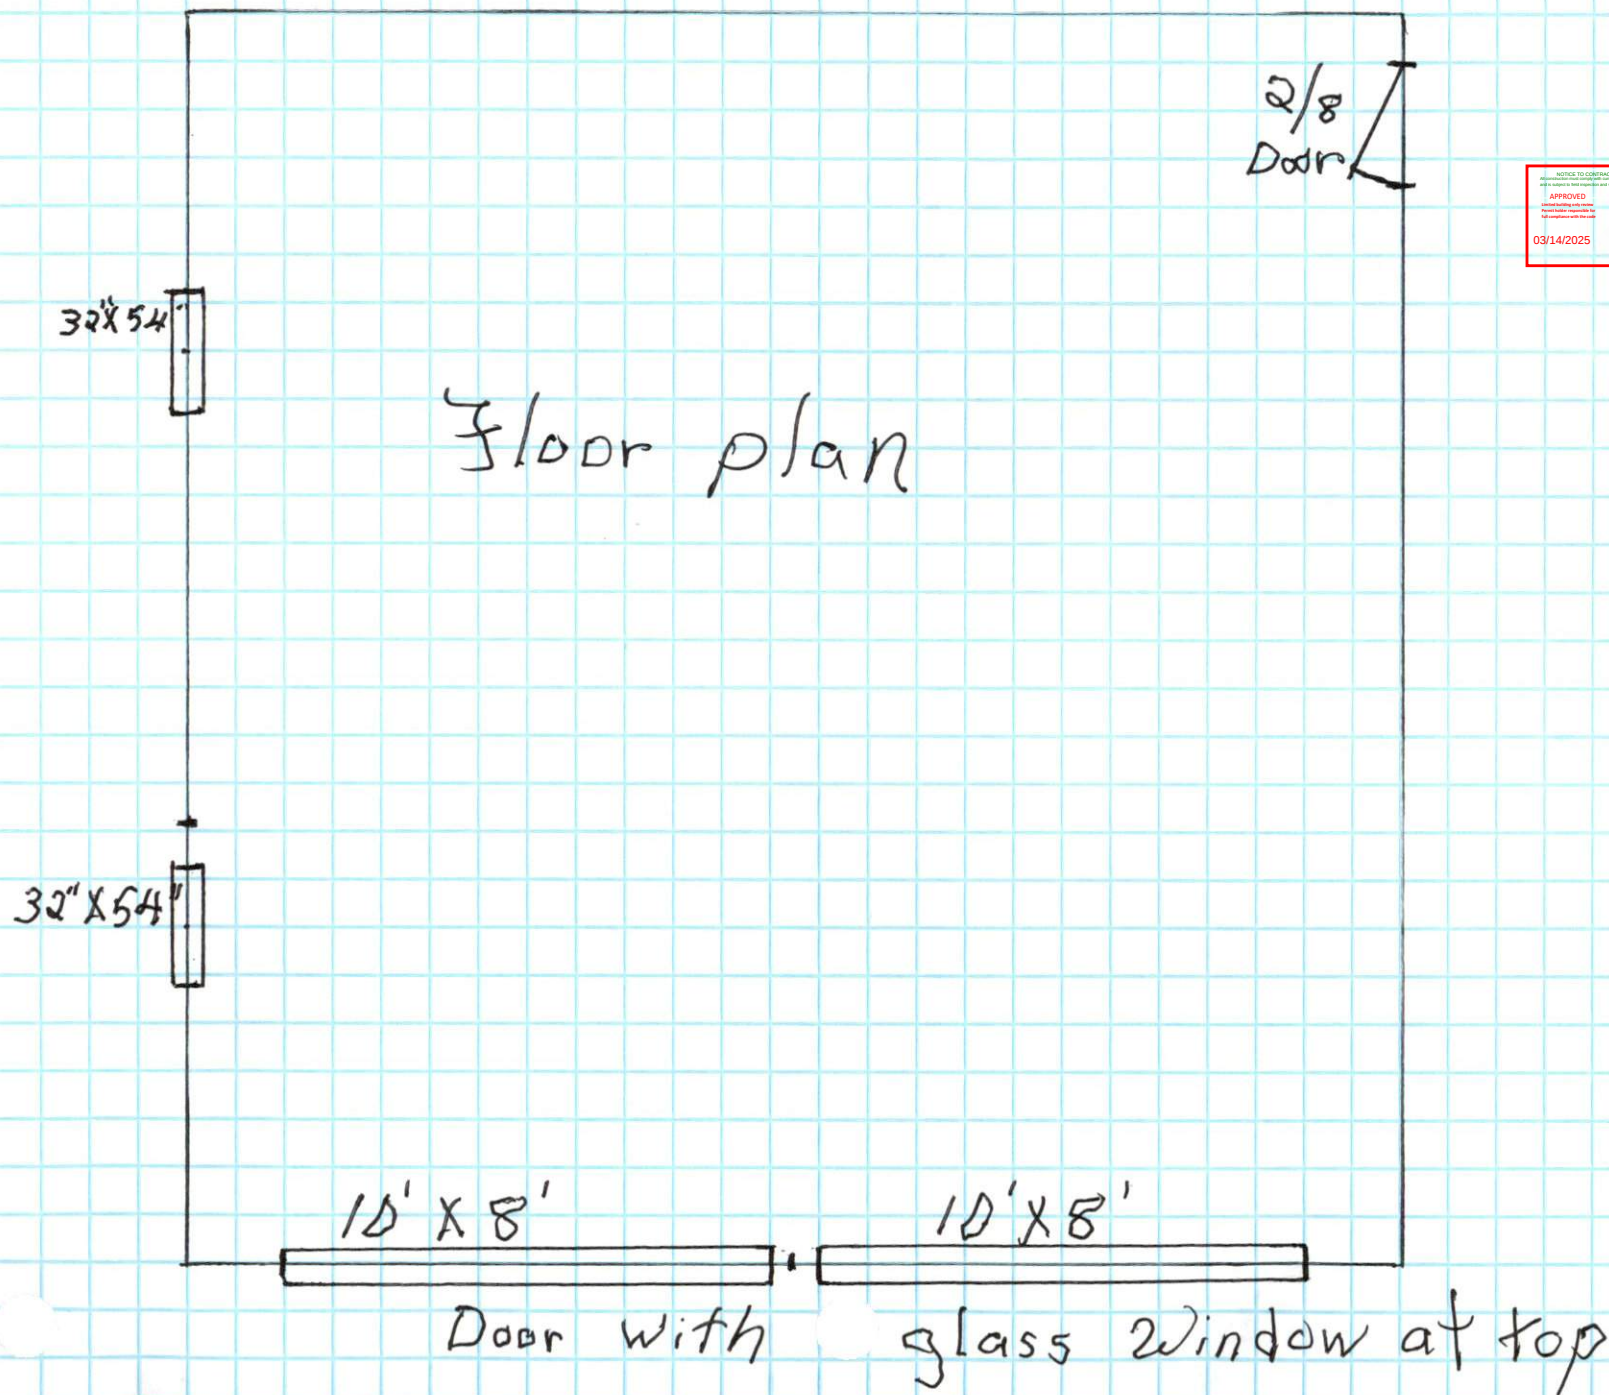


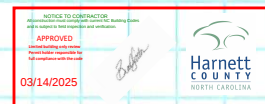

Front

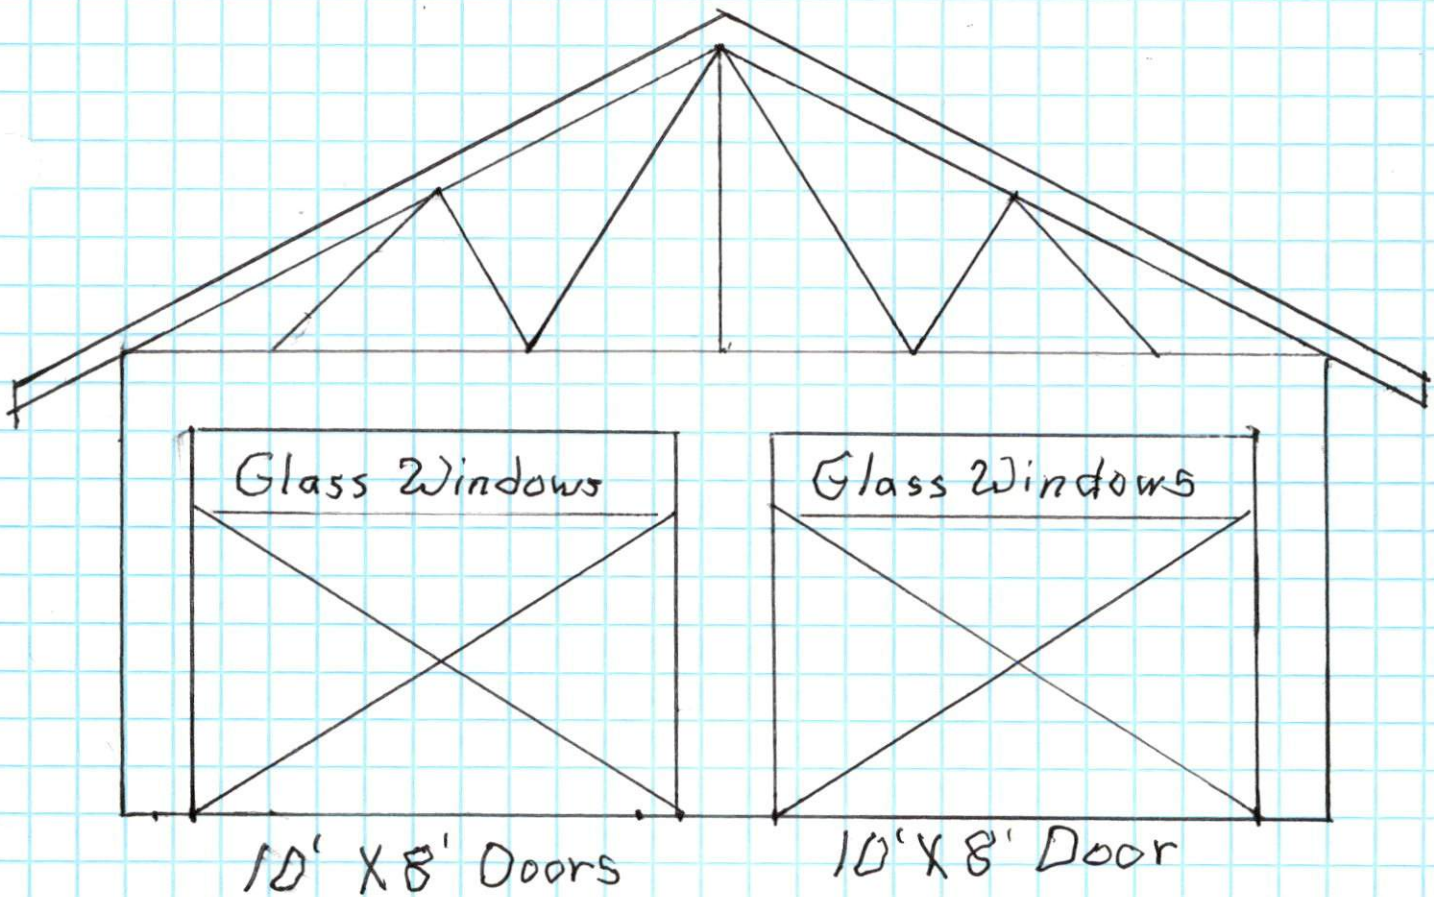


Side Left

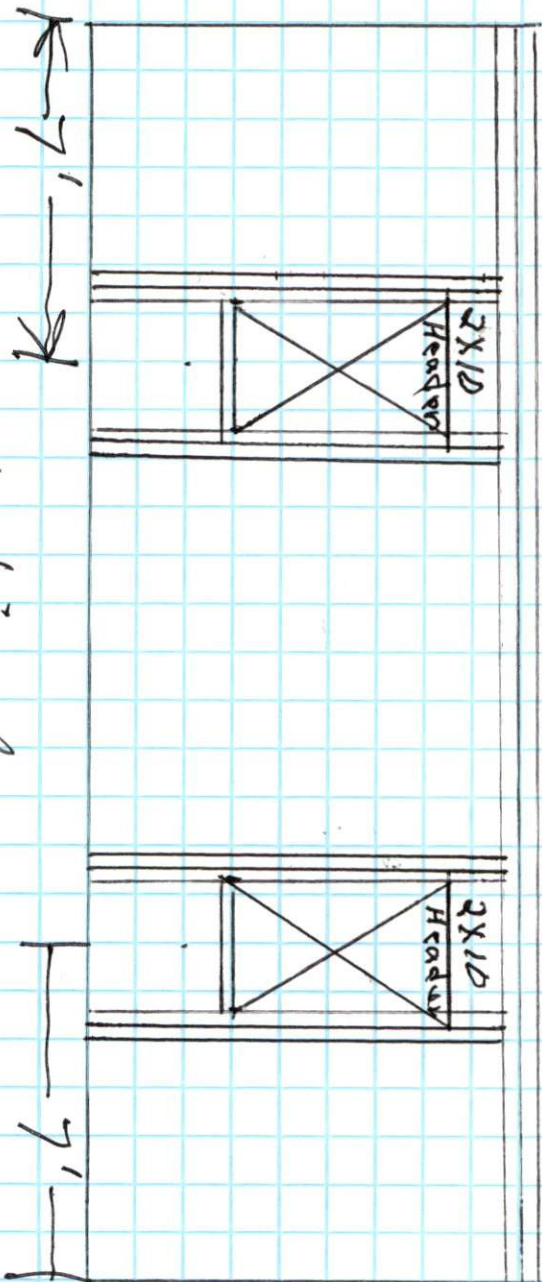

Foundation


Right Side

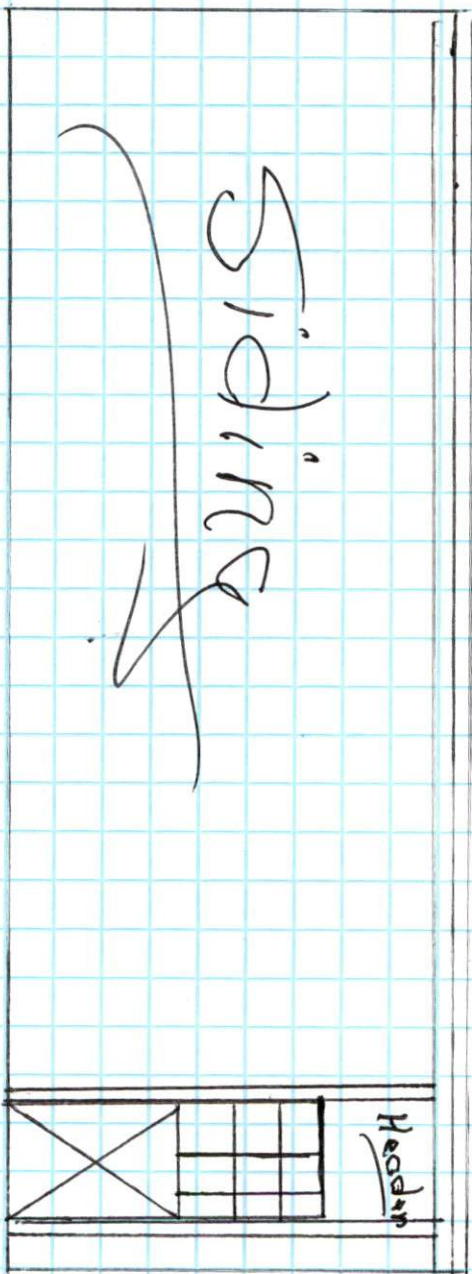

Foundation

2/8-1/2
Glass
Door

Back

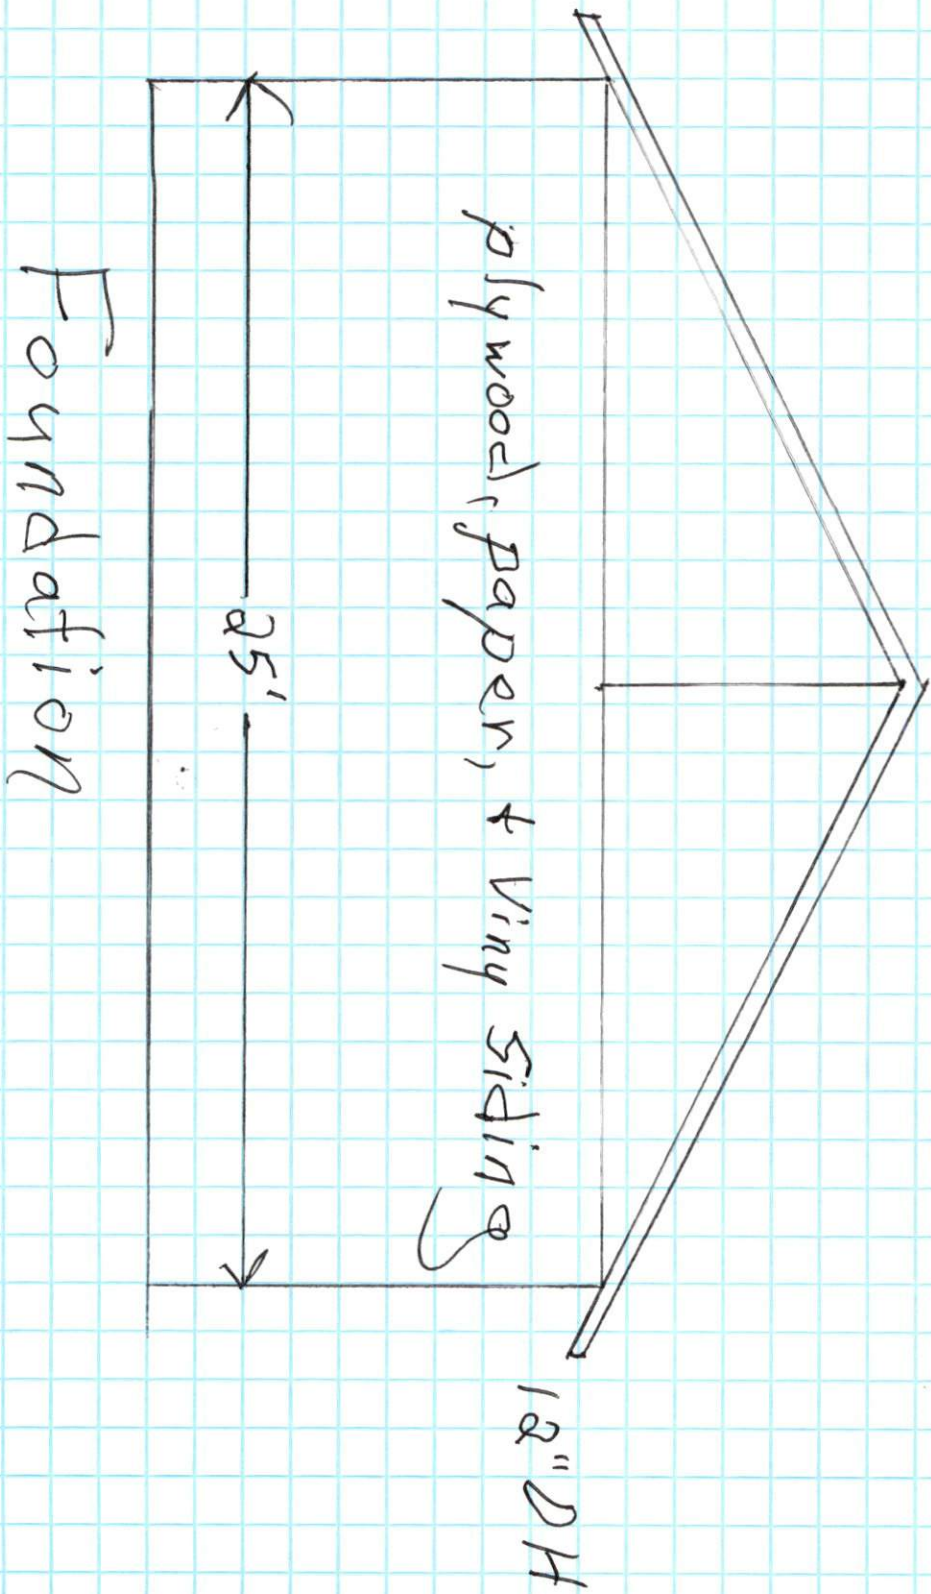

Shingles

#15 paper

~~1/2 plywood~~ Truss on 6/12

12" OH

2x4 studs
16 o.c.

9' 6"

2x4
2x6
Treated

3 Block

8"

8"

8"

4"

Cement 8"

12"

16"

Bolts Every
6' apart

Cement floor 2' on Corner
Each way

Rock

Ground

