



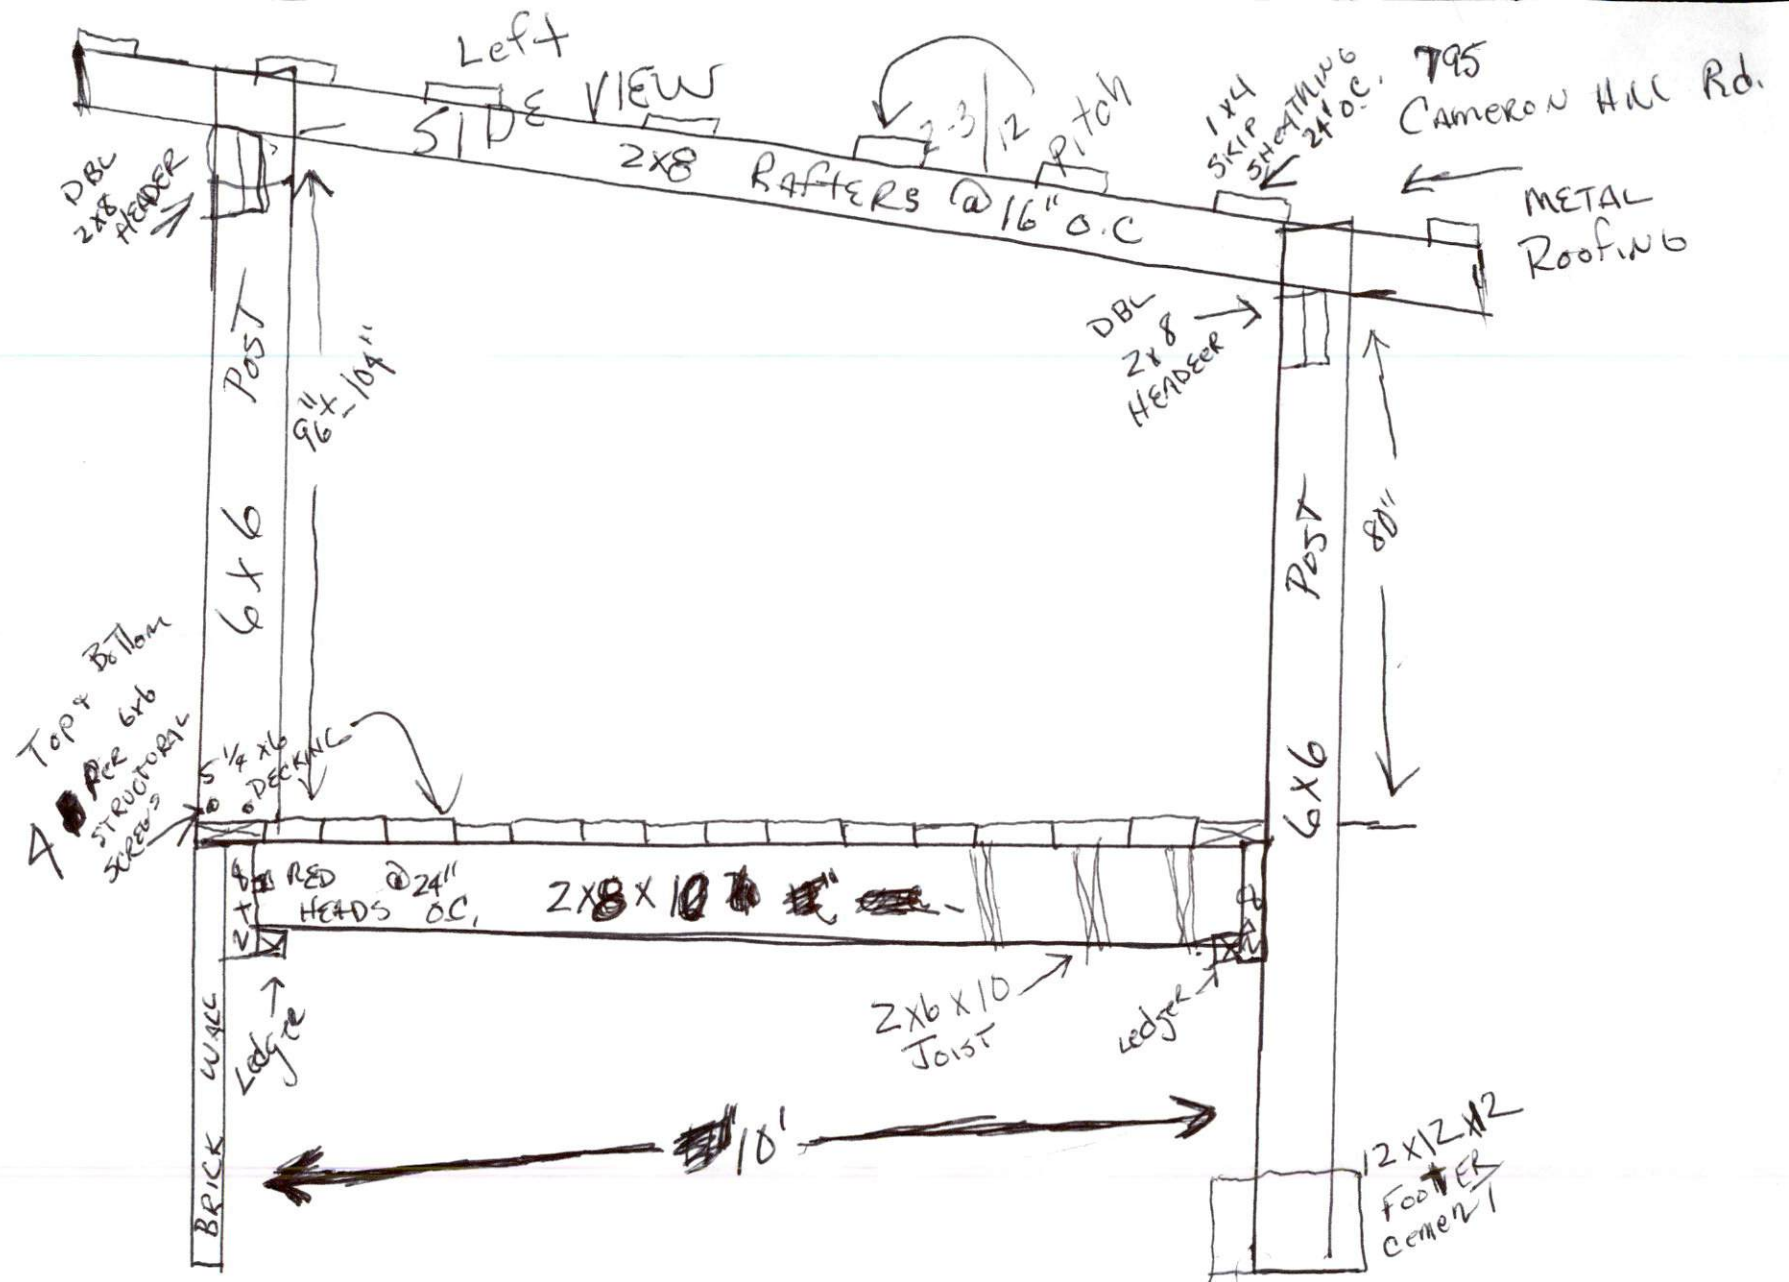

MATT & POOL
DECK

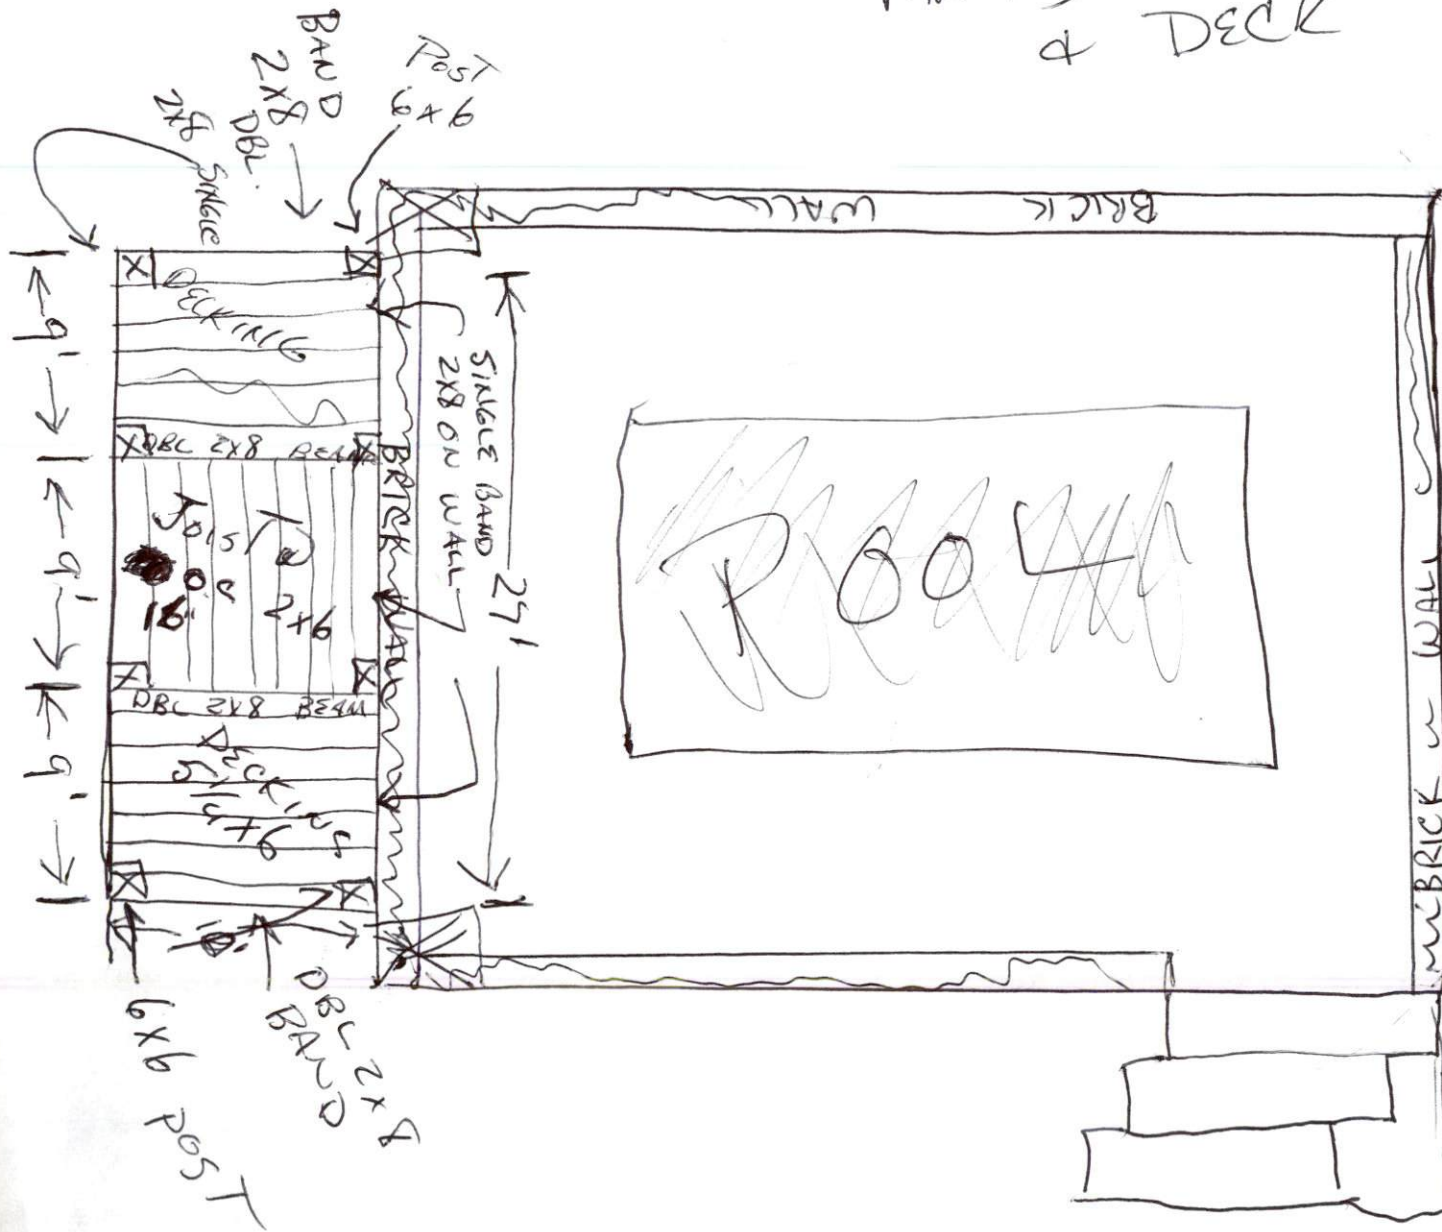

Top View

795 CAMERON HILL
Rd

Pool

