



795 CAMDEN RD

Pool

24'

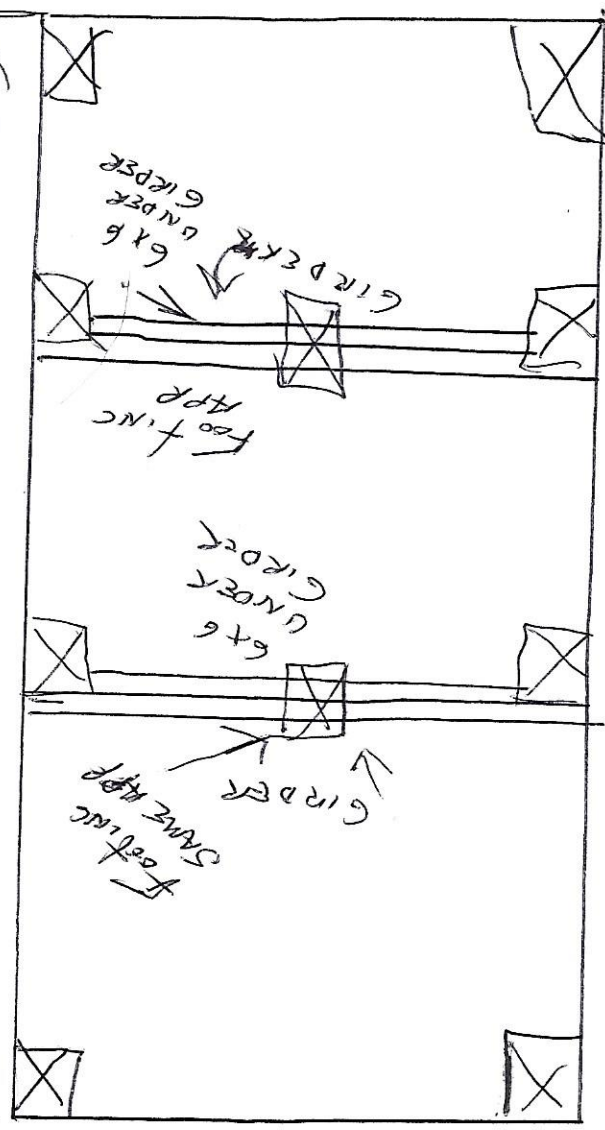


18'

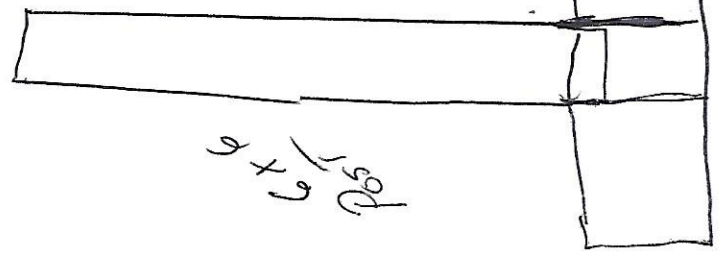


9' x 6'



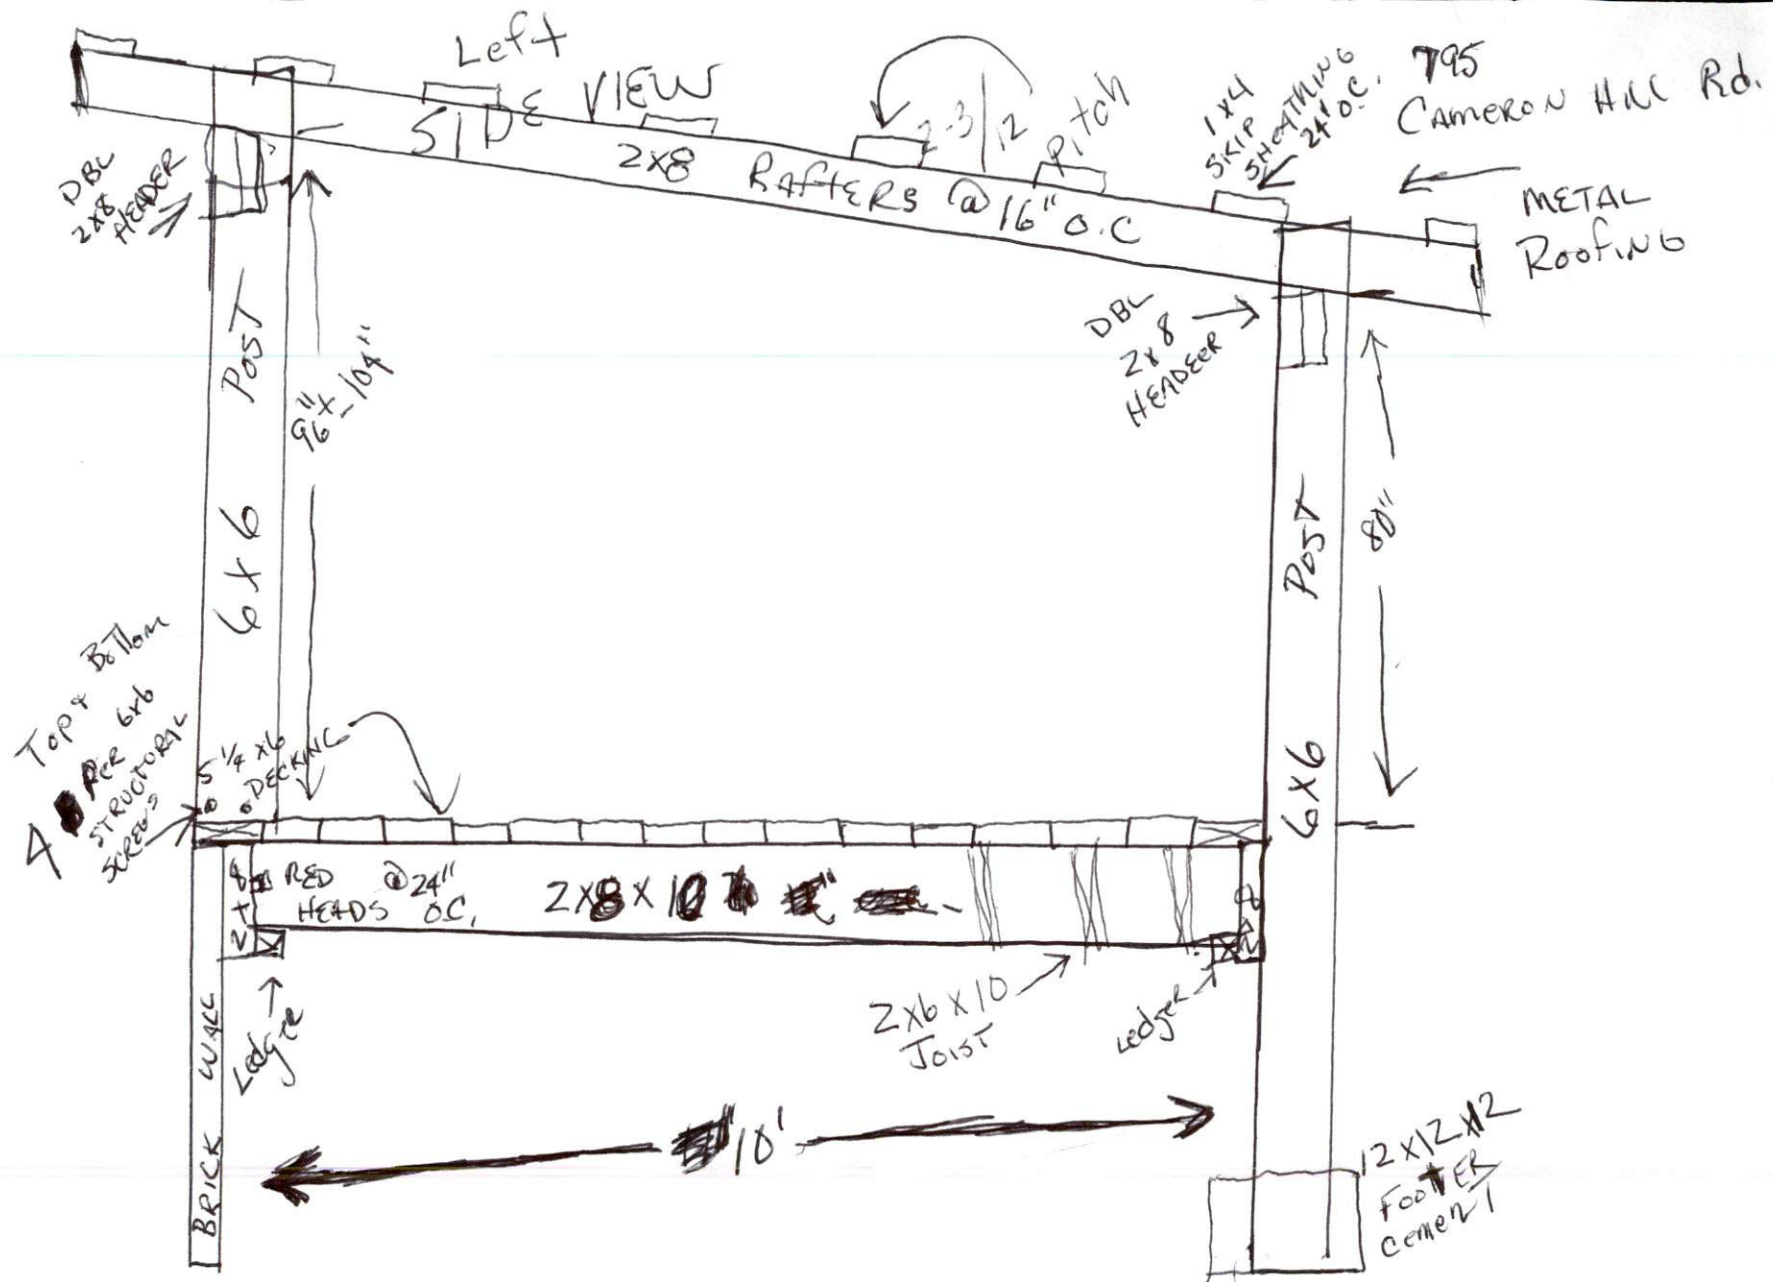

MATT & POOL
DECK

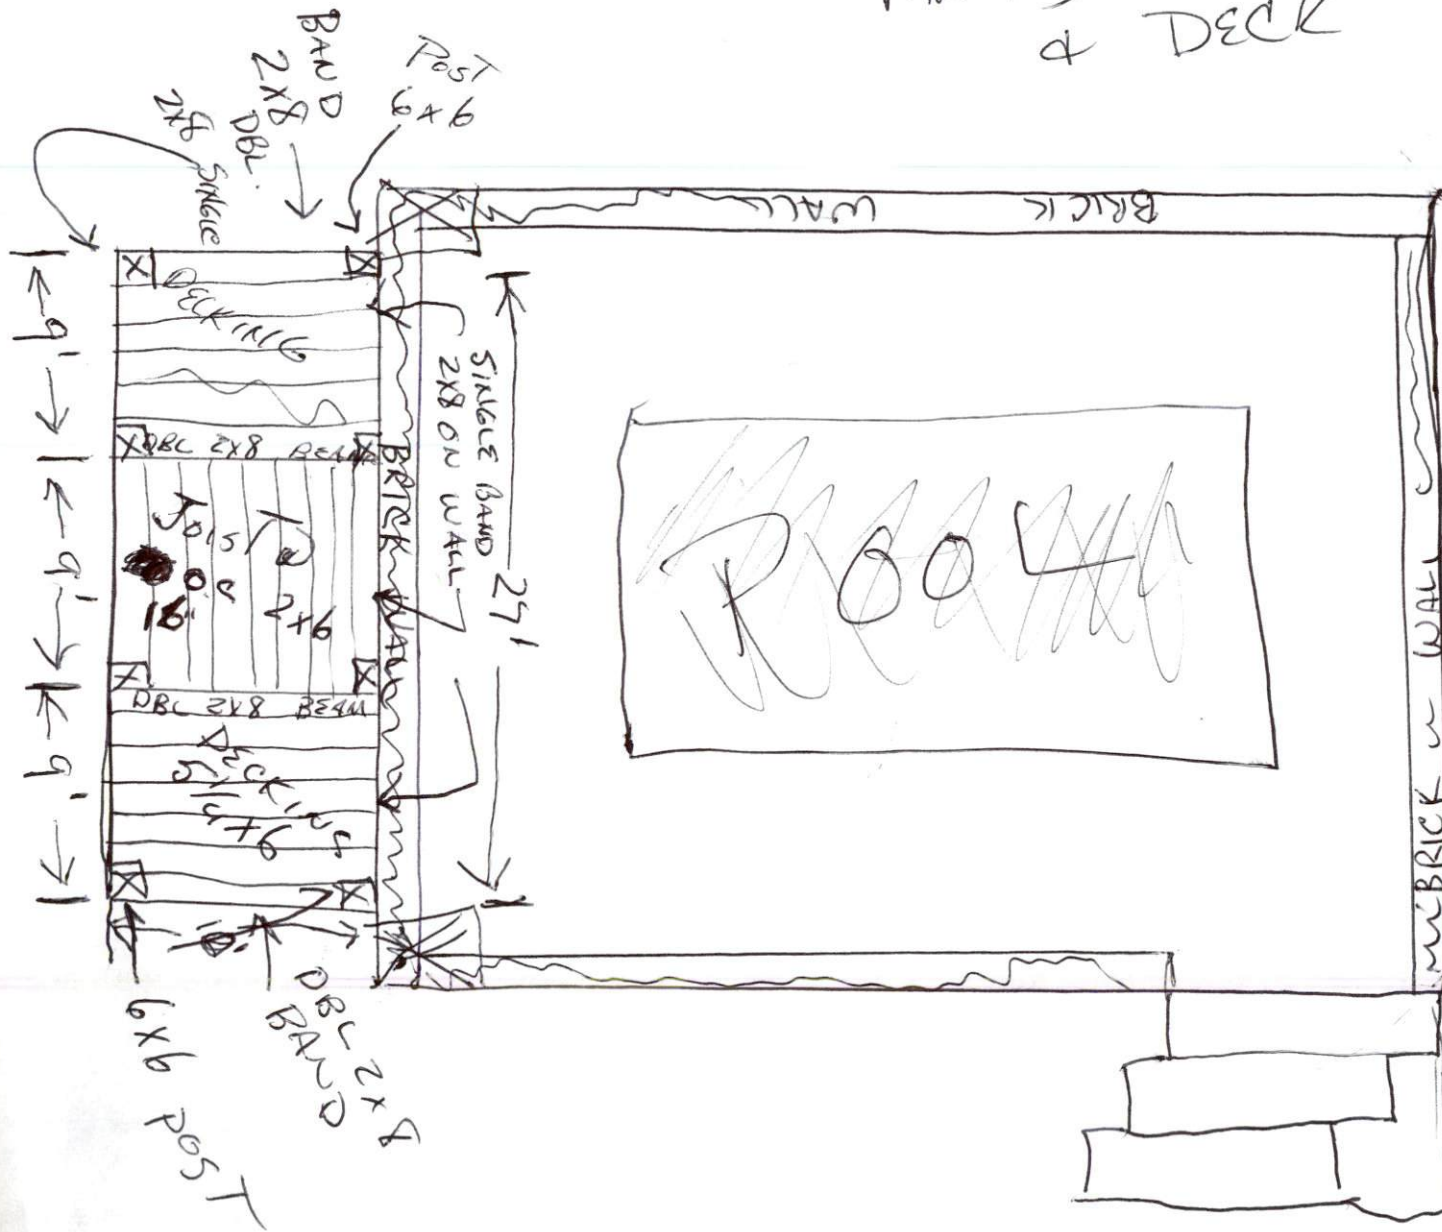

Top View

795 CAMERON HILL
Rd

Pool

