


96 Chrystal Point Tim & Hildie Wier

3-18-2025

20F6

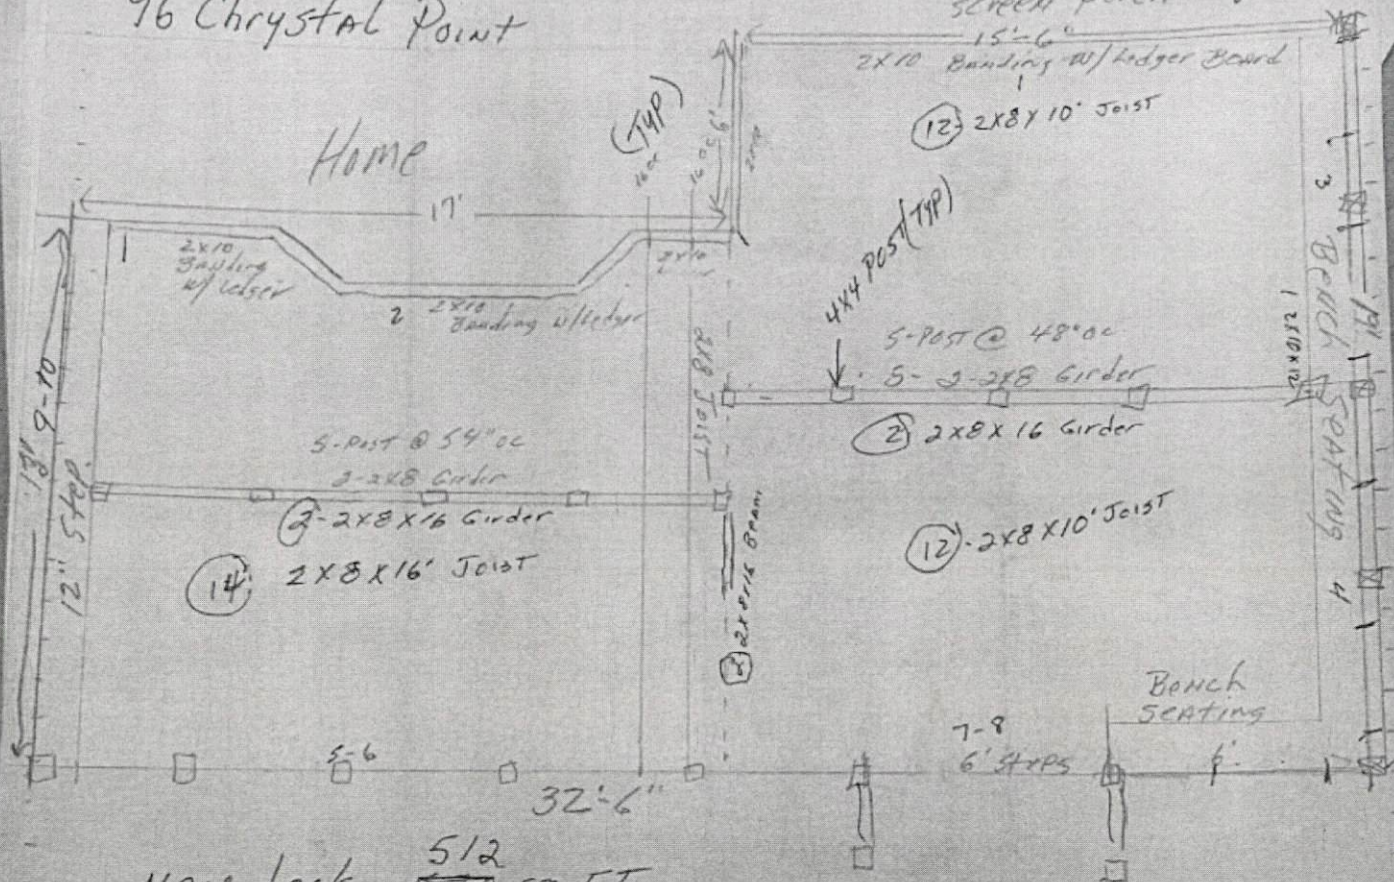

New deck ⁵¹² ~~500~~ 58 FT

2x10 Banding

2 X 8 Joist & Girders

4X4 Post w/ BC ZMAX Brackets w/ 1/2" Titen 1/2" X 4" anchor

From Joe Bednash

304 Pineridge Cove

SANFORD NC 27332

570-362-1268

