


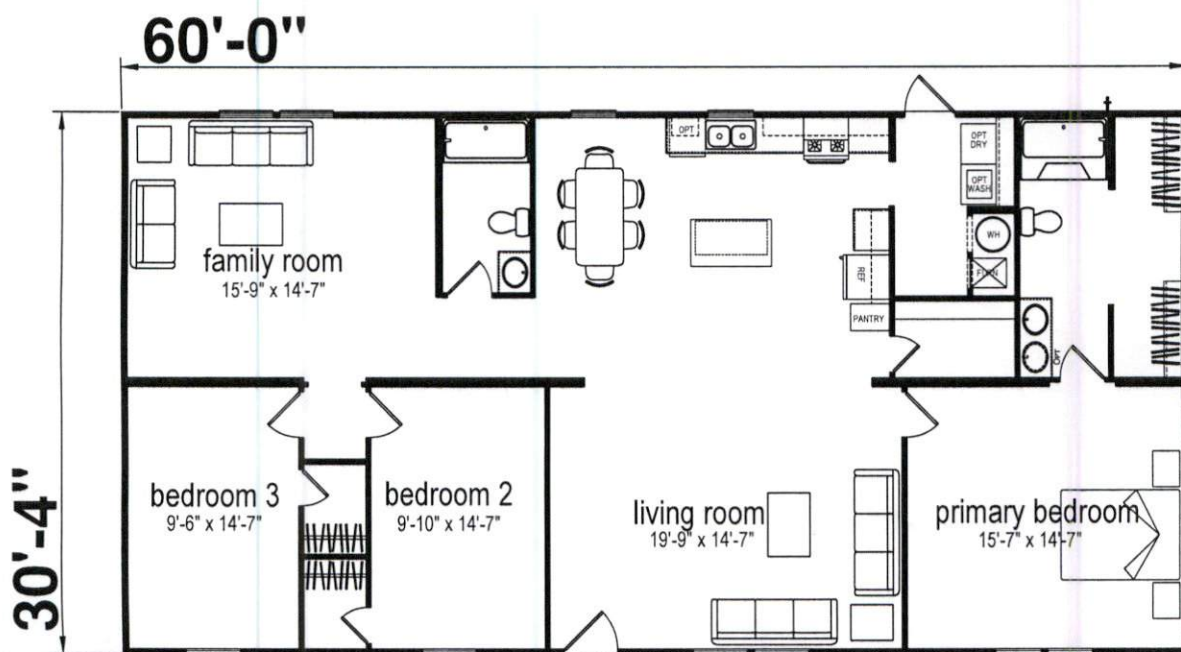

3260H32P03
3 BEDROOM 2 BATH
1820 SQ. FT. - CONDITIONED

01-13-2023
042-3262H32P03.DWG