

MARCUS ASHLEY
BUILDERS


Marcus Ashley Builders

6751 Walnut Cove Dr
Raleigh NC, 27603
919-530-0312

Marcus@MarcusAshleyBuilders.com

PLANS for POOL & PATIO

178 Golden Leaf Farms Rd, Angier

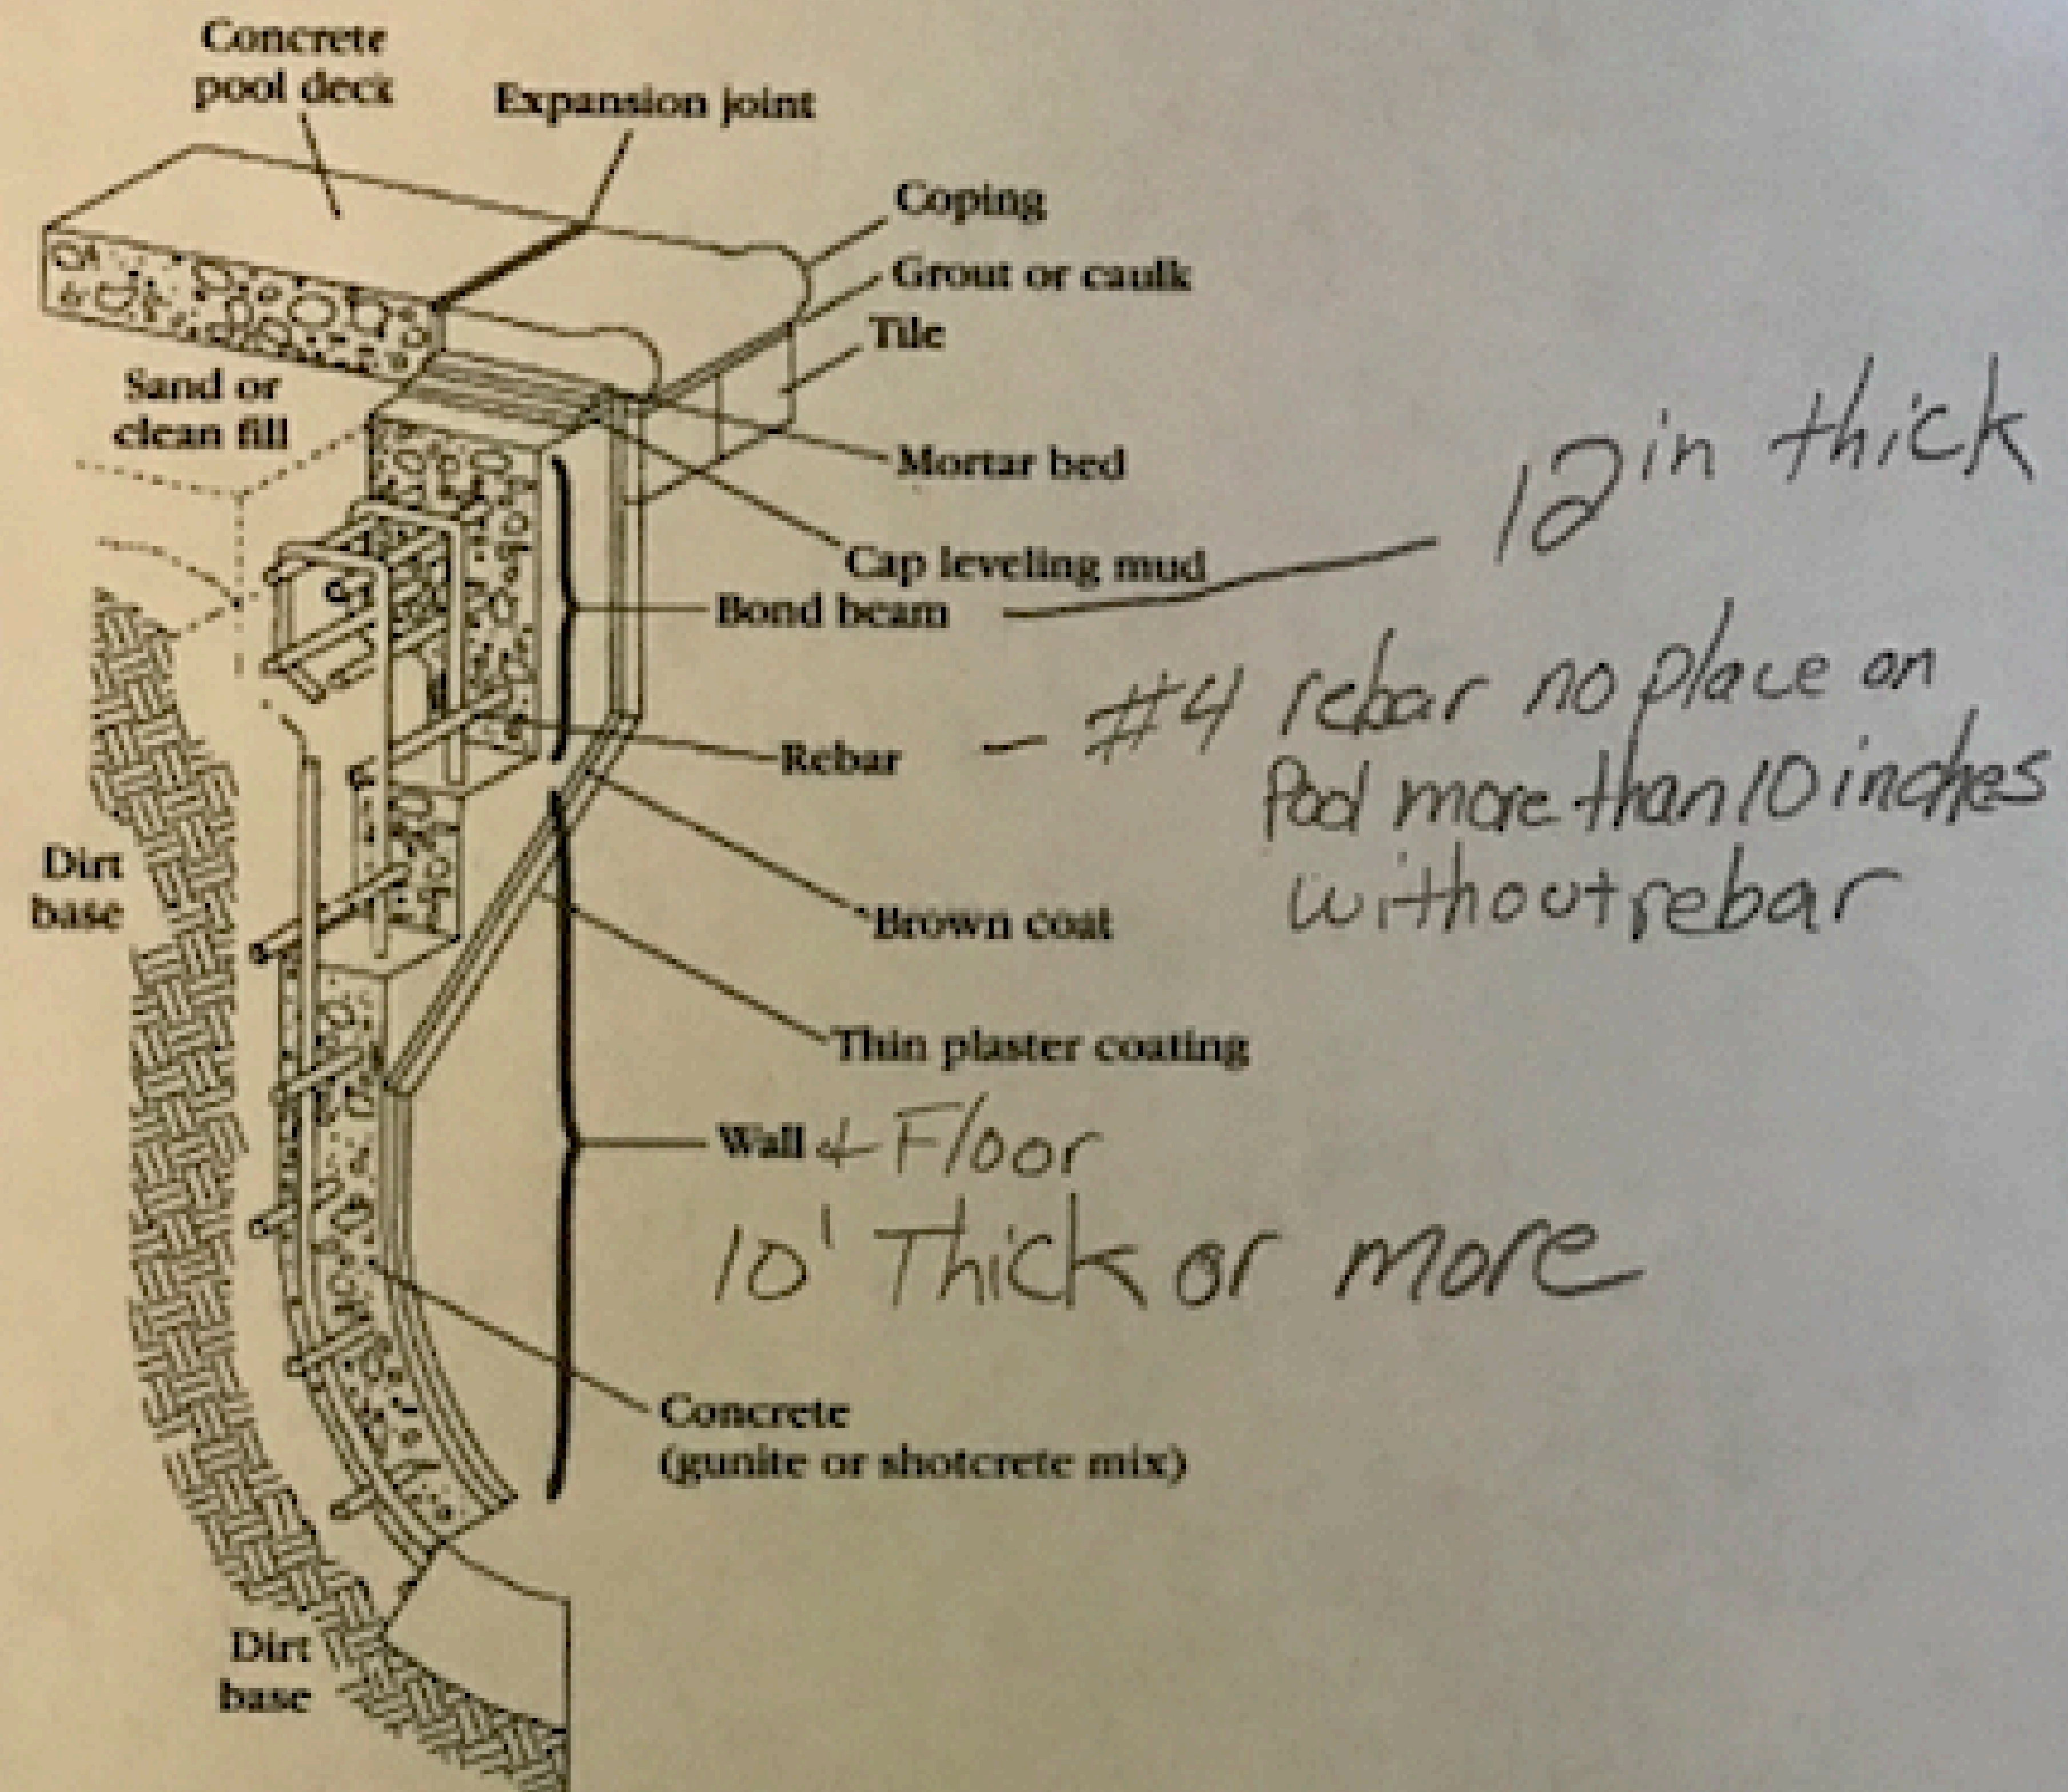

ENGINEERING SPECS

