




Richard Wilkes & Family


Back Over Patio
Side of House 1
891 Highroad Dr.
Spring Lake, NC 28390

(Spring Lake)


Drill Thor
Patio Post
Post in ground
2' on 6" concrete
thick

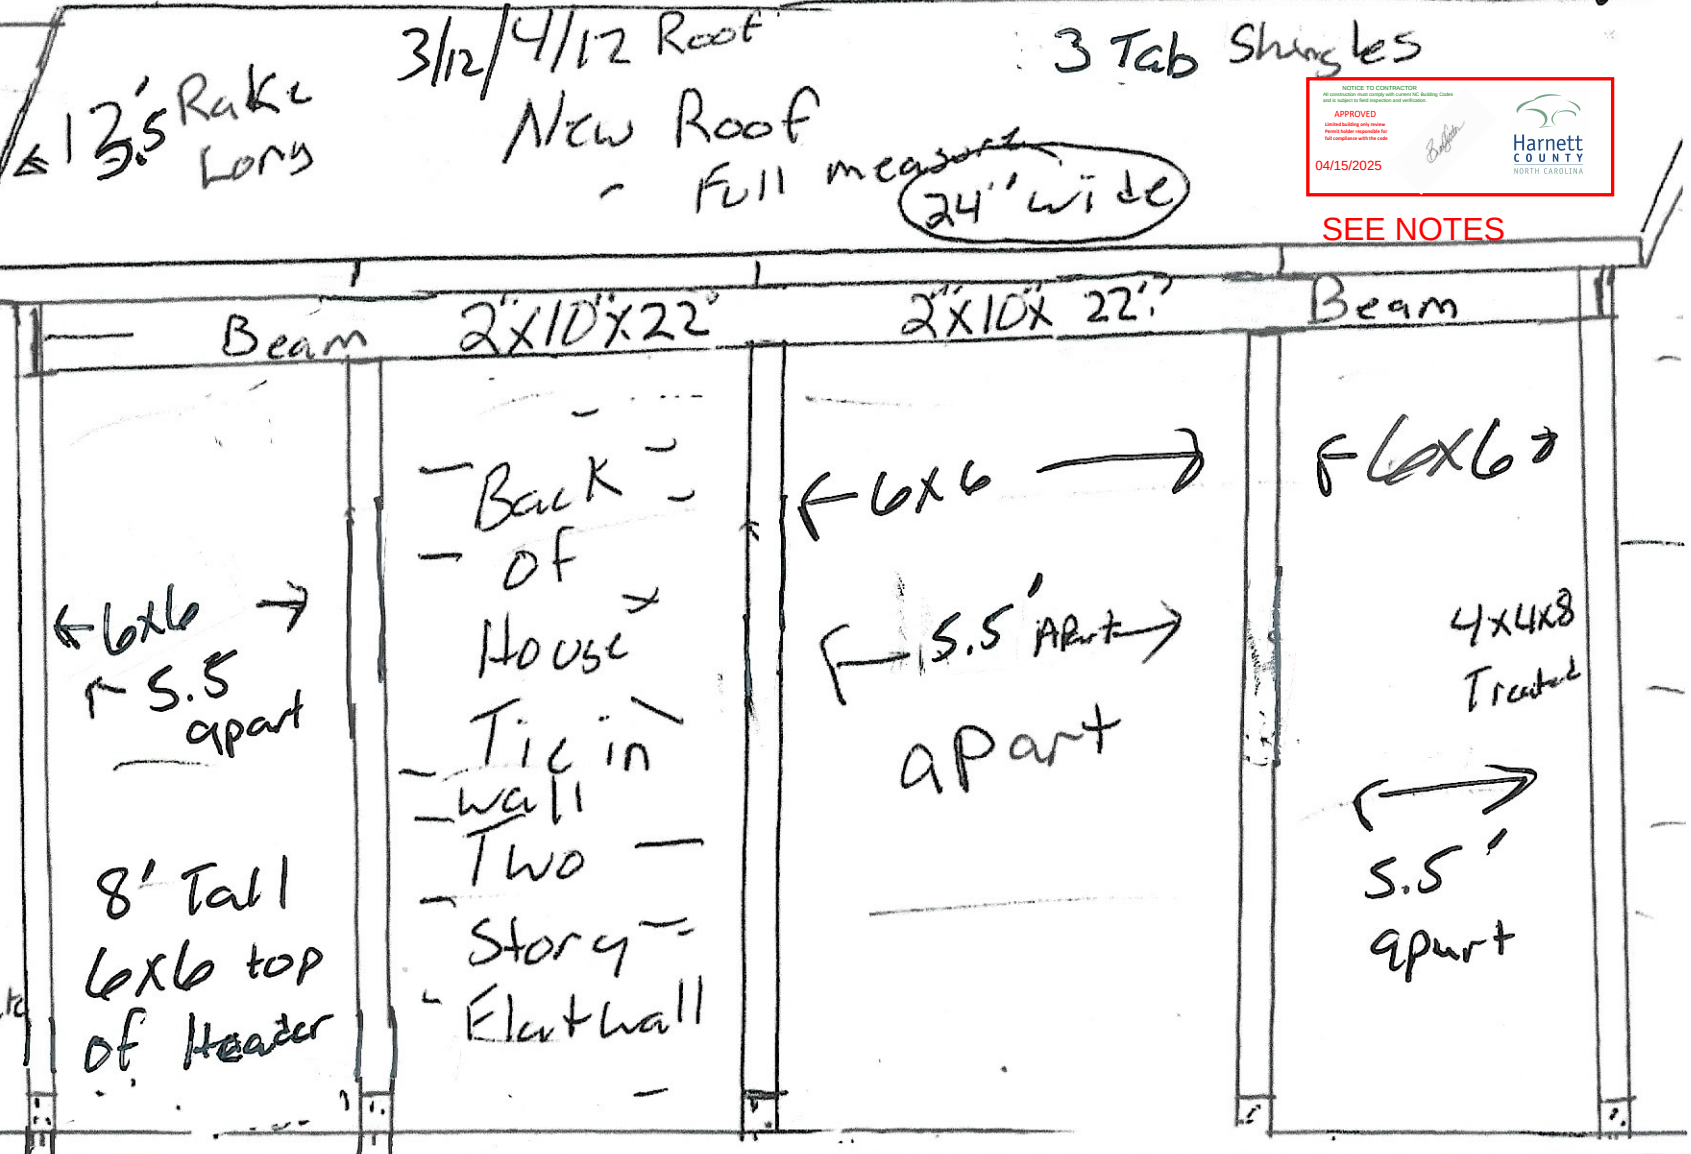

SEE NOTES

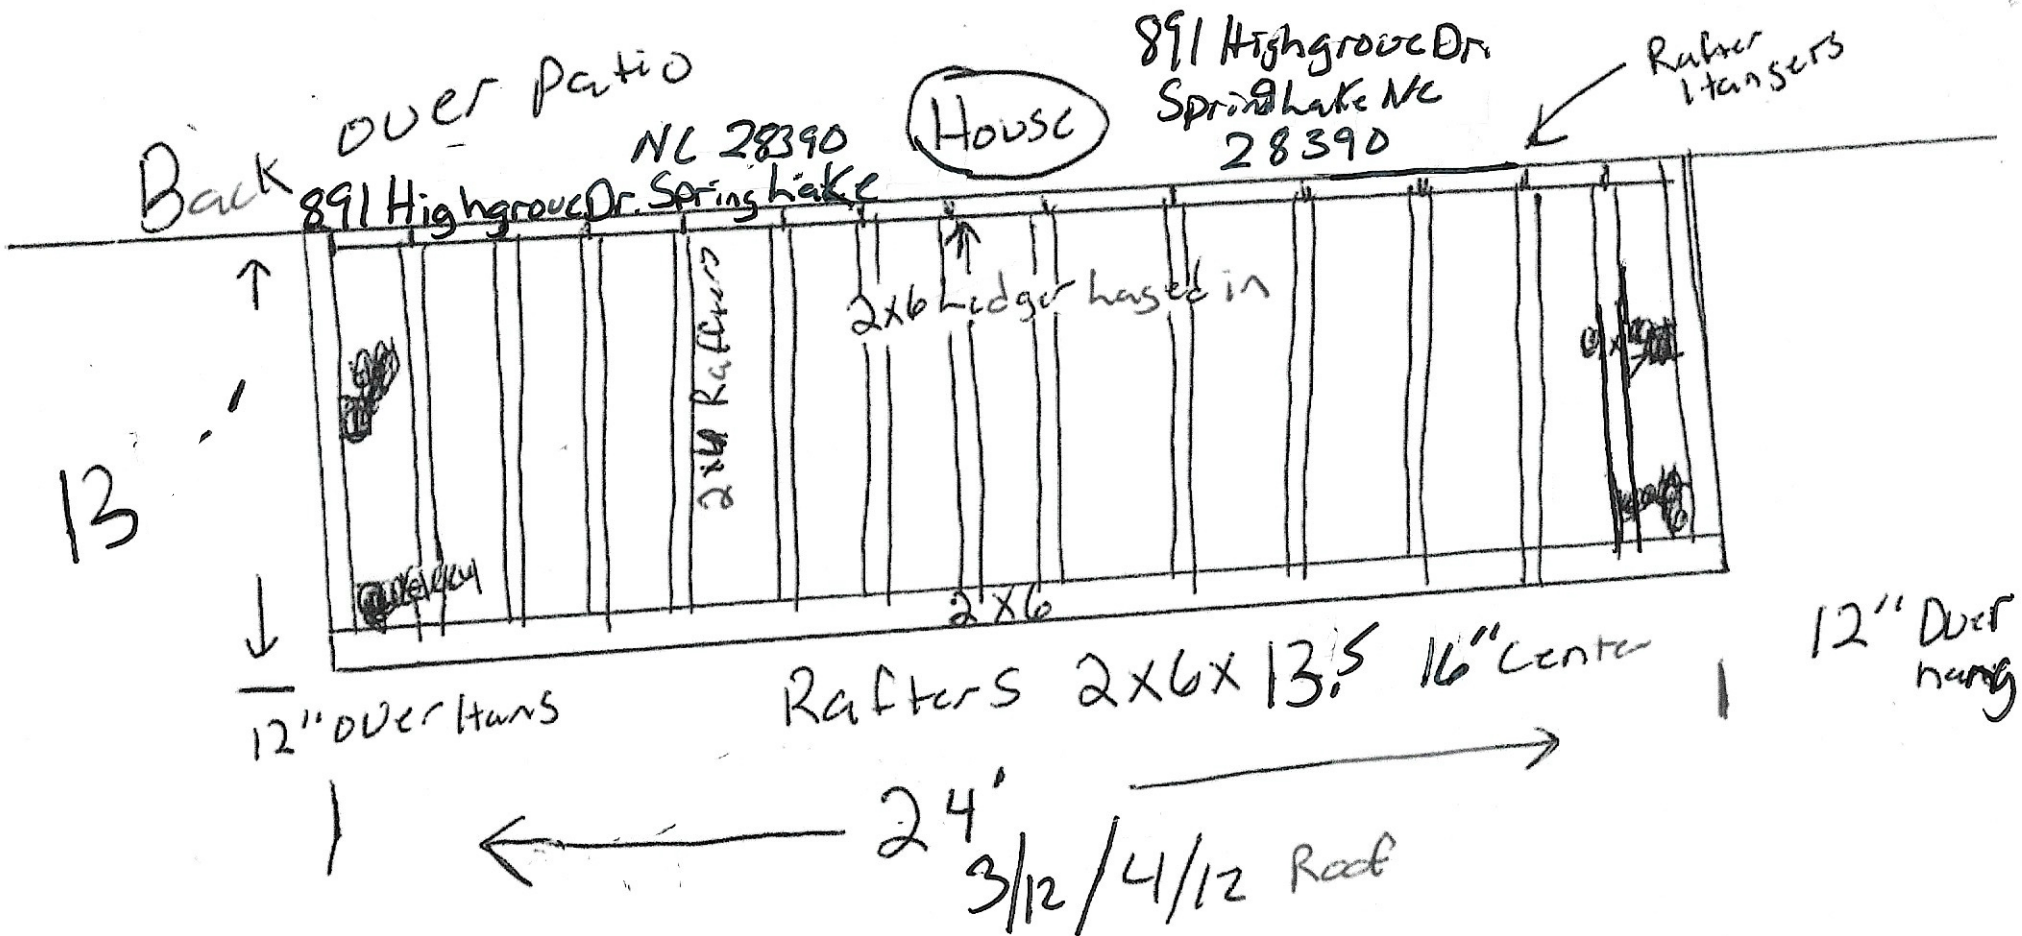

Top view of Roof lean two
 1/2 OSB Sheeting with clips
 3 tab Shingles

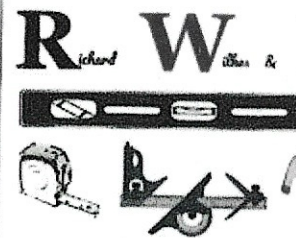


RWF Home Improvement

Richard Wilkes

Owner

Office: 910-709-6734

rwfhomeimprovements@gmail.com

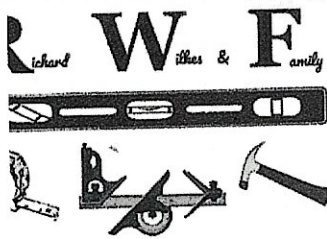

RWF Home Improvements

Richard Wilkes

Owner

Office: 910-709-6714

rhomeimprovements@gmail.com

(Rafter and Ceiling Joist
are 16 inches apart + Center)
(Width) of Roof is 24 feet
(Rafter Span is 13
feet)
Beam 2x10 Doubled sitting
on 2 = 6x6 corners
and 3 = 6x6 in center field support

