




352 Bethel Church Road
Clover, SC 29710
704.913.3501
foundengrsvs@gmail.com

Client

Atlantic Foundation & Repair
P.O. Box 1450
Wendell, NC 27591
(919) 855-0855

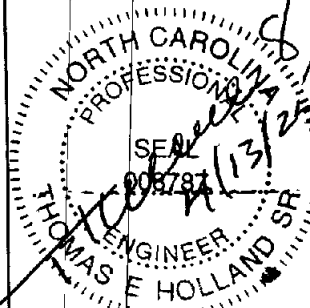

Name

MR CHARLES THEOBALD

Project

04032502

Prepared by


Tom Holland

WOOD PILING STABILIZATION/LIFT PLAN (BARN)
201 OLD CHURCH RD. LILLINGTON, NC 27546

LEGEND

1. LOCATION OF 3 STABILIZER HELICAL PIERS (10 KIP TAN CAP.)
TO PERMANENTLY STABILIZE SETTLING POST. LIFT AS REQUIRED.

* INSTALL $\frac{3}{8}$ " ALL THREAD ROD TO SECURE WOOD PILE TO HELICAL
BRACKET.

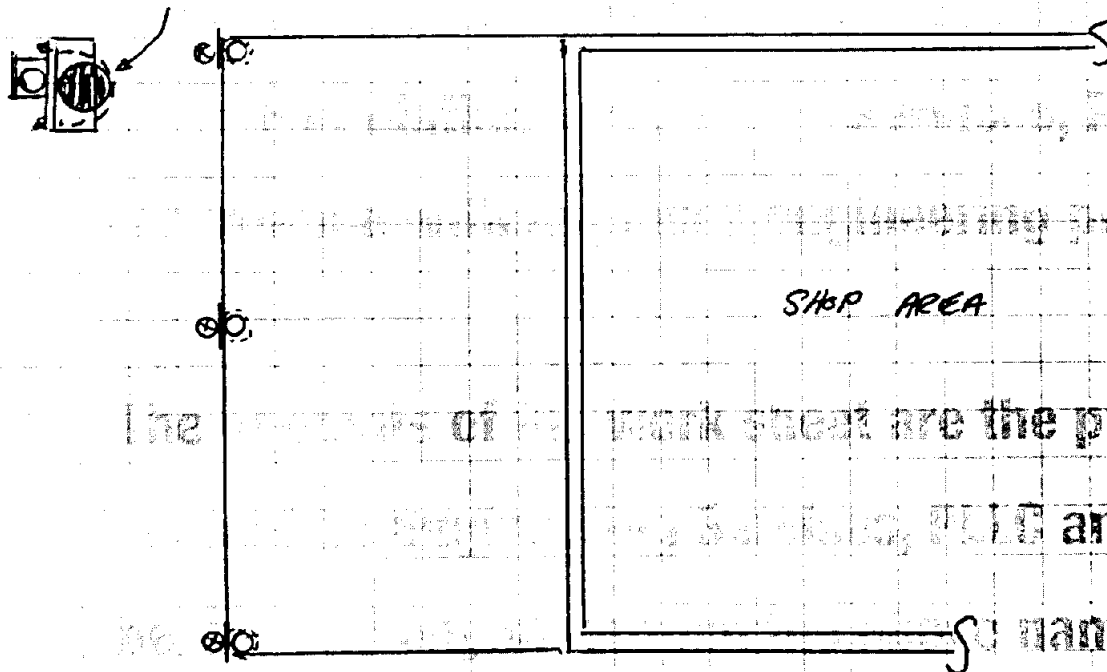

Material Specification

Scale: 1 square = 2'

Note location of D2 Drive N/A

FRONT