



(Drawings)


- (1) Ledger Boards
Attached 4 1/2"
Headlocks on 6" dia pattern.
- (2) 2x10 Bands / sliders
Will set on 6x6 post
- (3) 5/4 Peeling Boards
Screwed.
- (4) Rail 4x4 post bolted
with 3/8" carriage bolts.
- (5) 2x4 rail with black
aluminum balusters.
36" rail height.

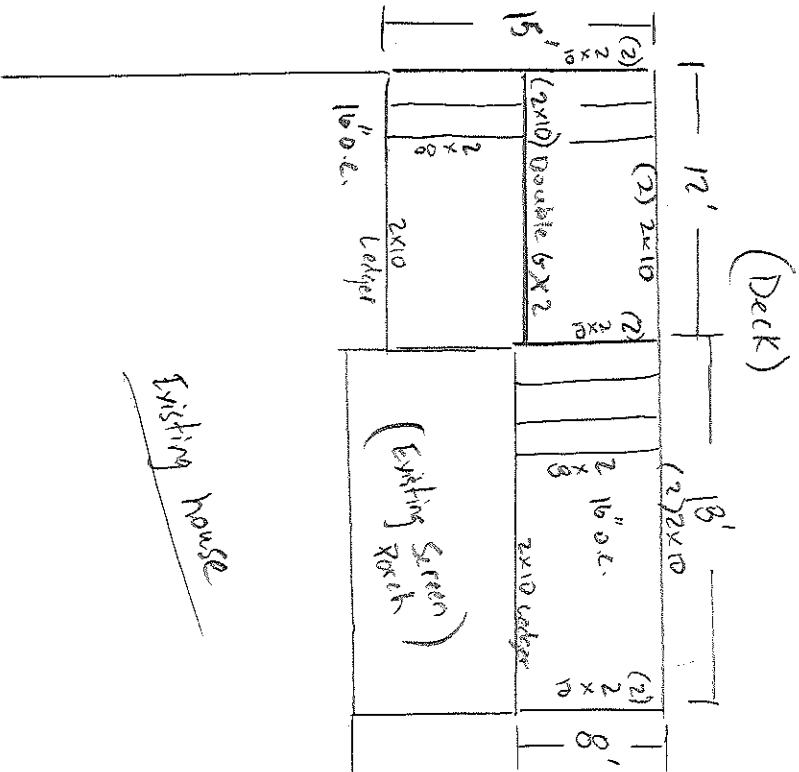

(Pergola)

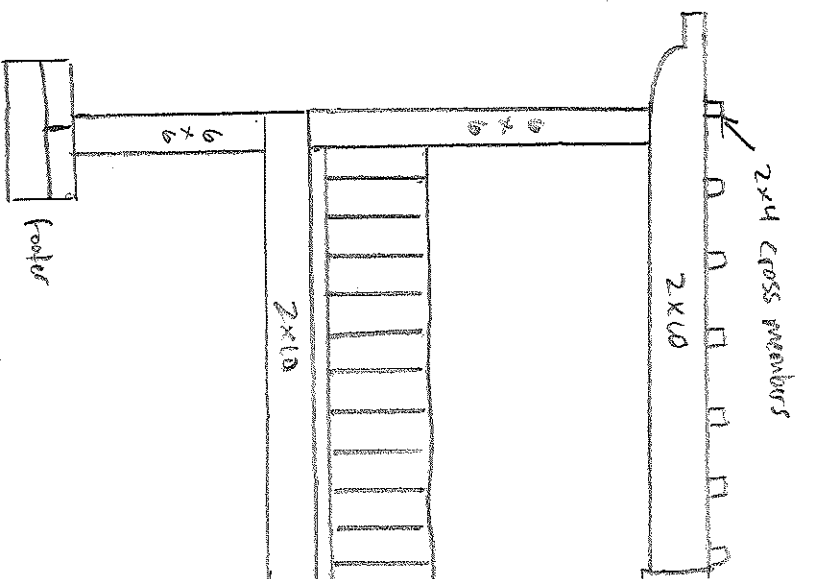

(house)

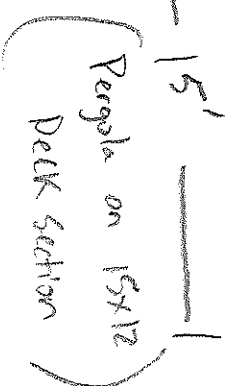

36" rail height

2x Ledger
w/ 2" headlocks
4x2" headlocks
into wall studs

Footings

- (1) Footings will be 4 precast 4x8x16 concrete blocks per hole.
- (2) Top of blocks will be 12" below finish grade

