



POST DIAGRAM

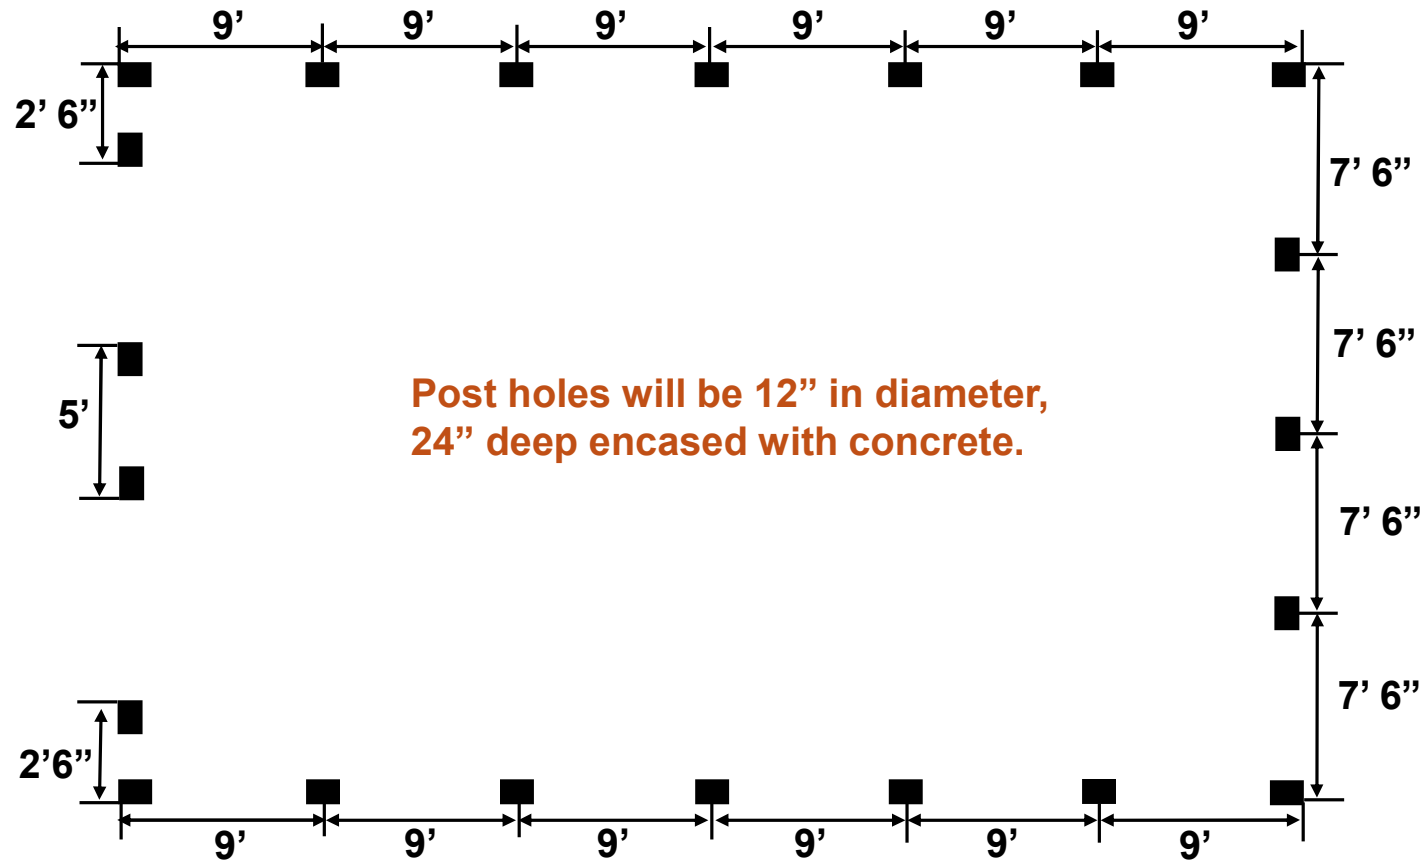

SIDE LAYOUT

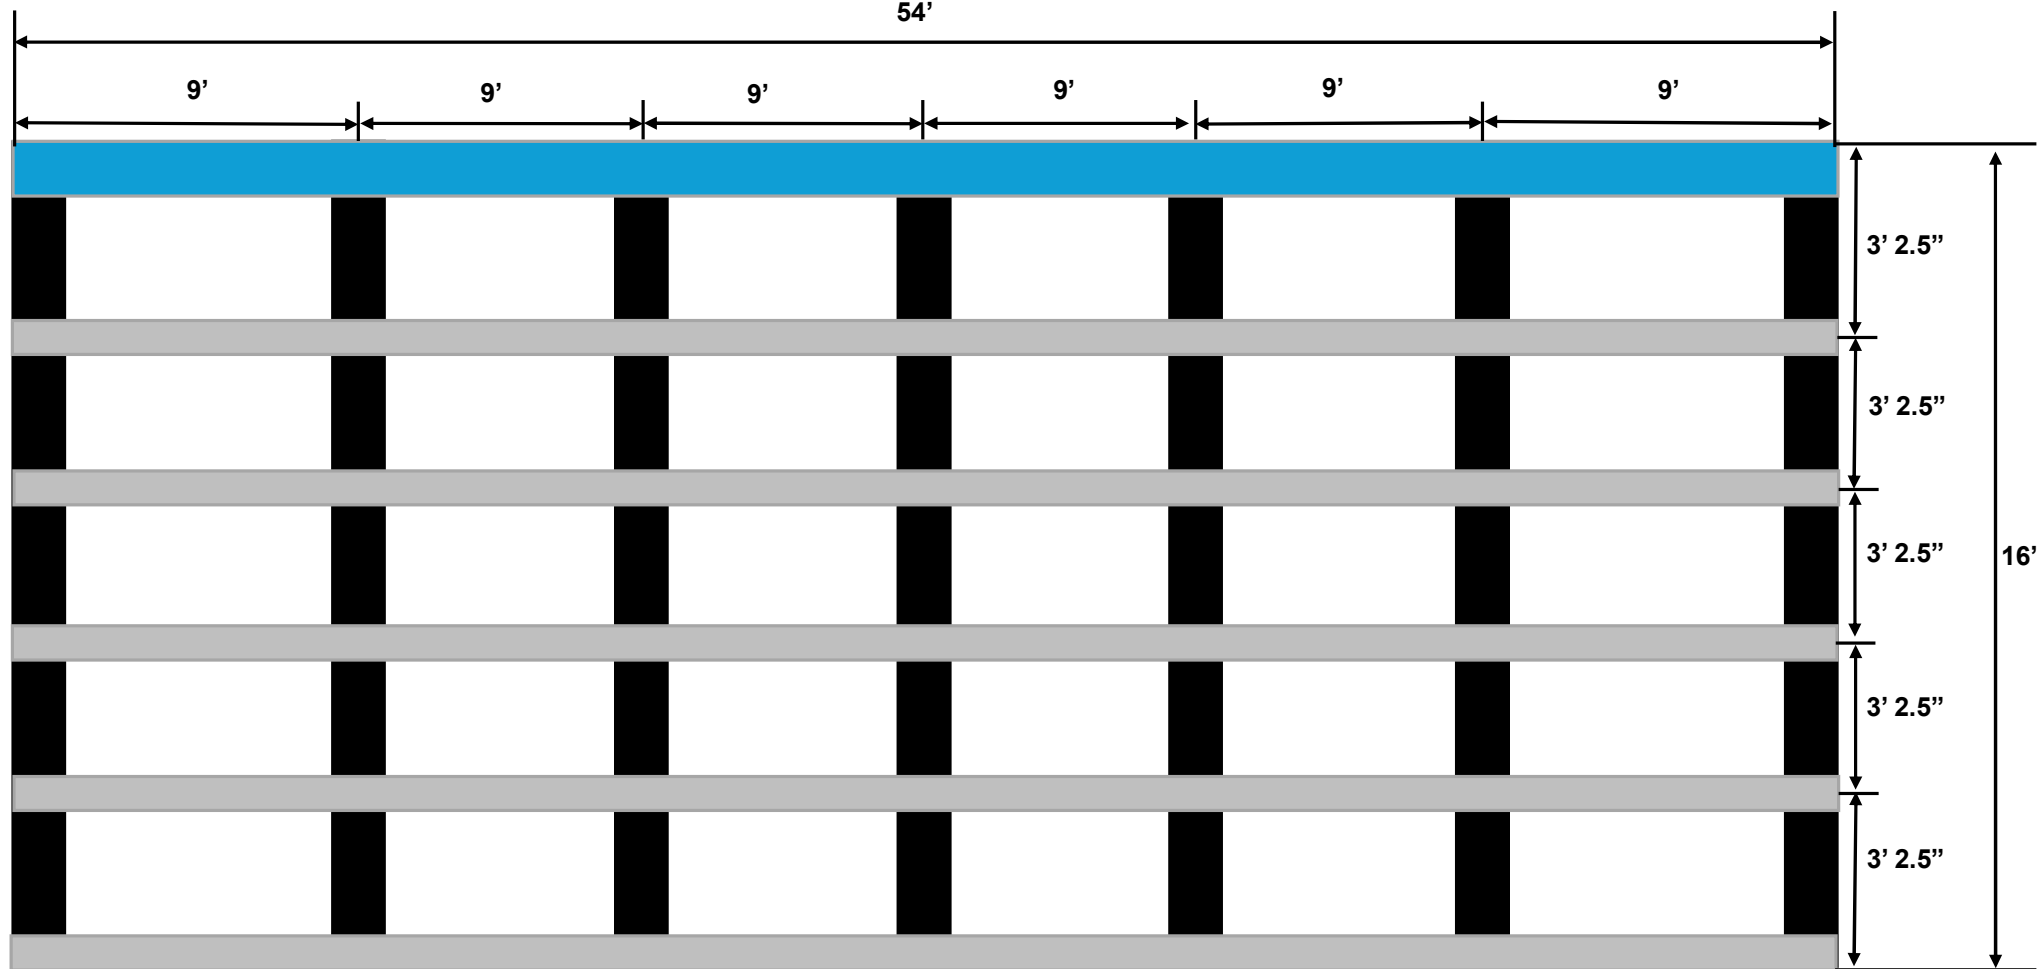

Horizontal Supports 2" x 6" for all others




Vertical beams are 6" x 5" x 20' pressure treated



Cross beam support for trusses will be 9.25" x 3.5" LVL
Beams secured with steel brackets

REAR LAYOUT

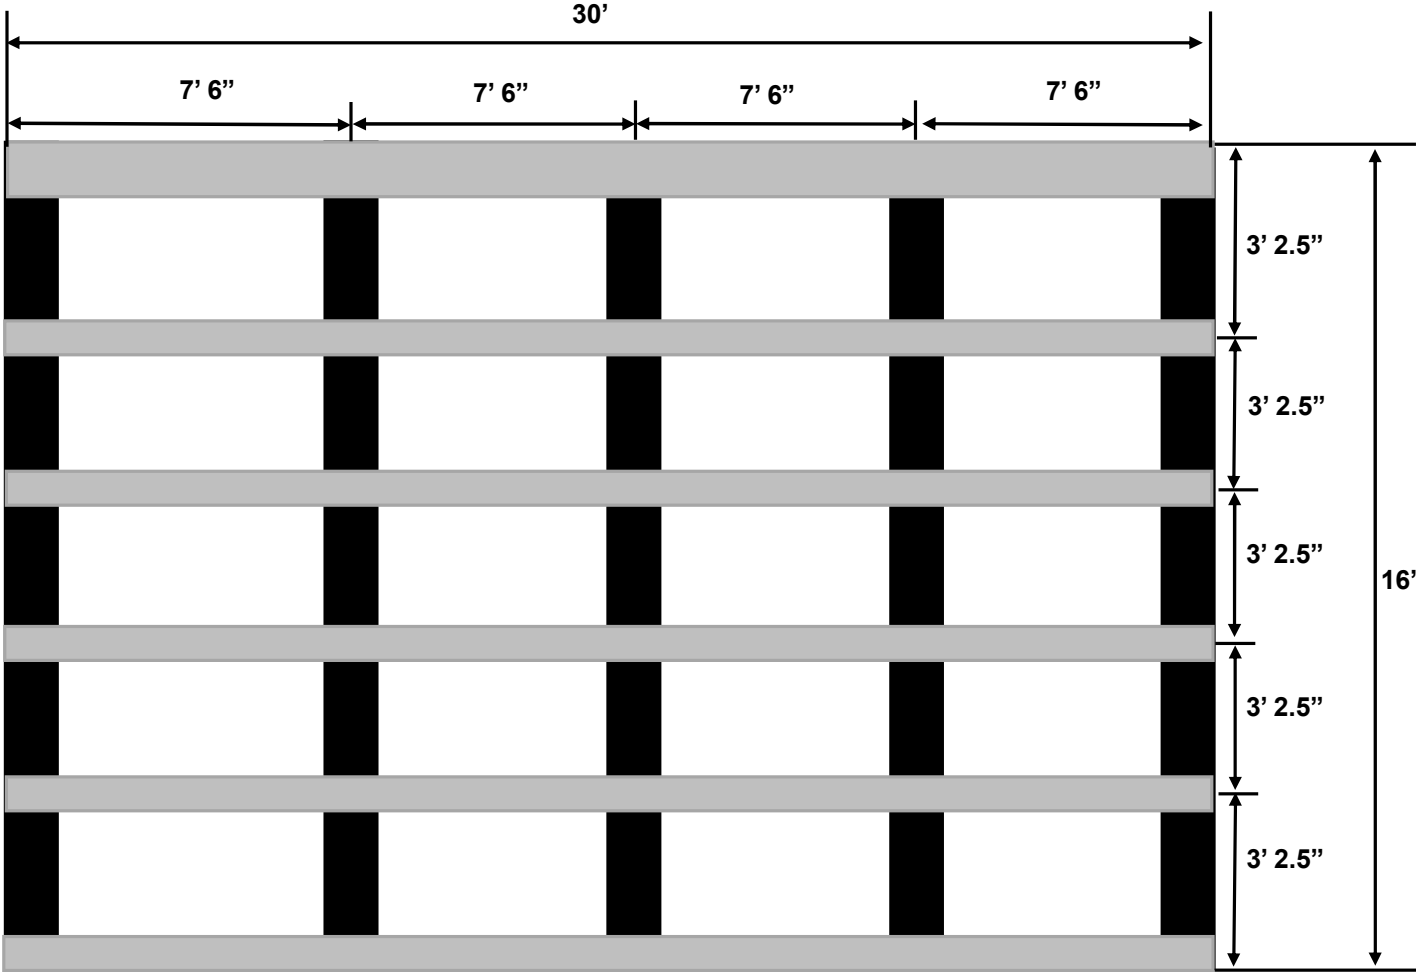

Horizontal Supports 2" x 8" for top, 2" x 6" for all others

Vertical beams are 6" x 6" x 20' pressure treated

FRONT LAYOUT

