



POST DIAGRAM

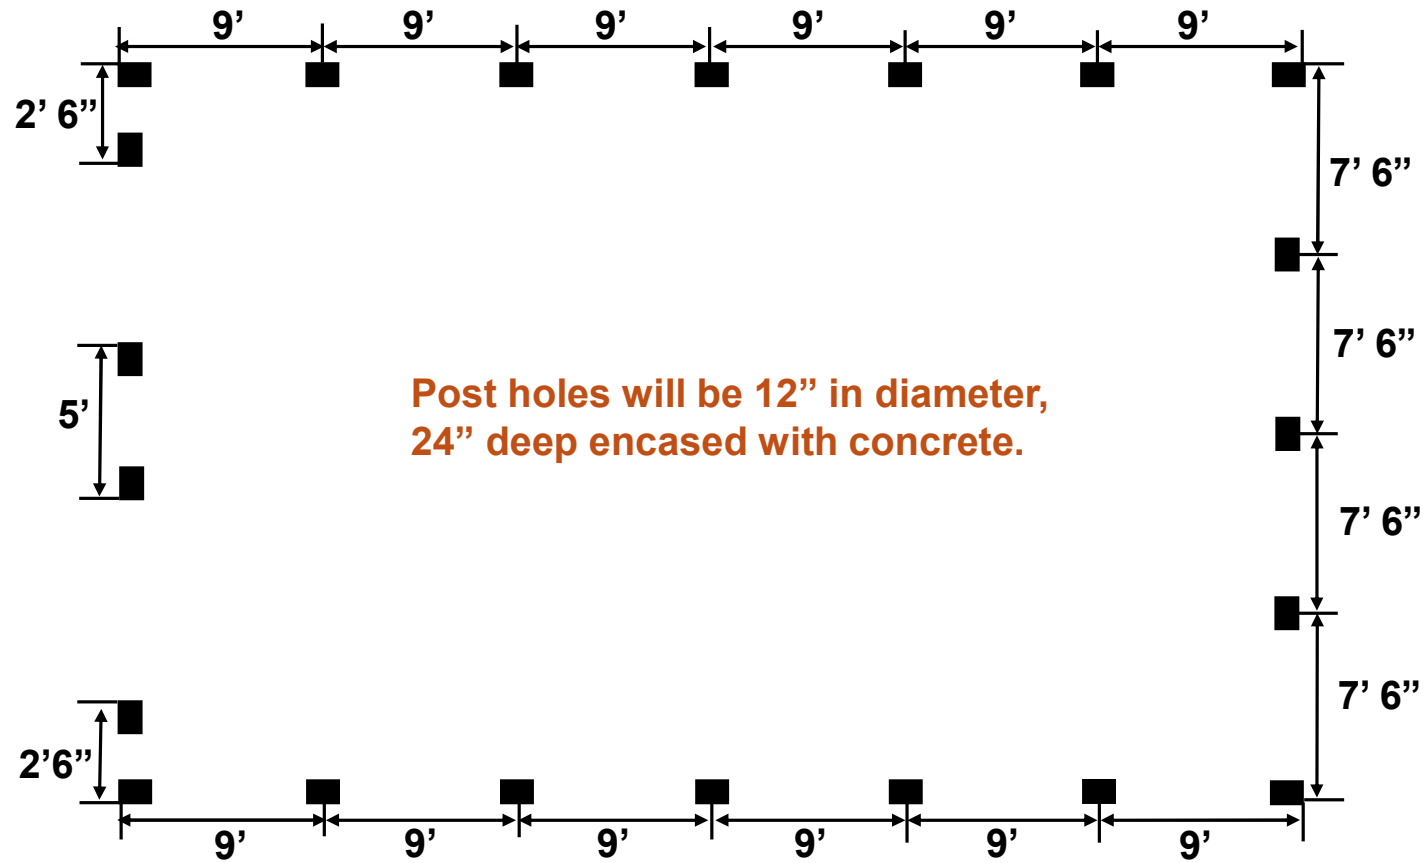

SIDE LAYOUT

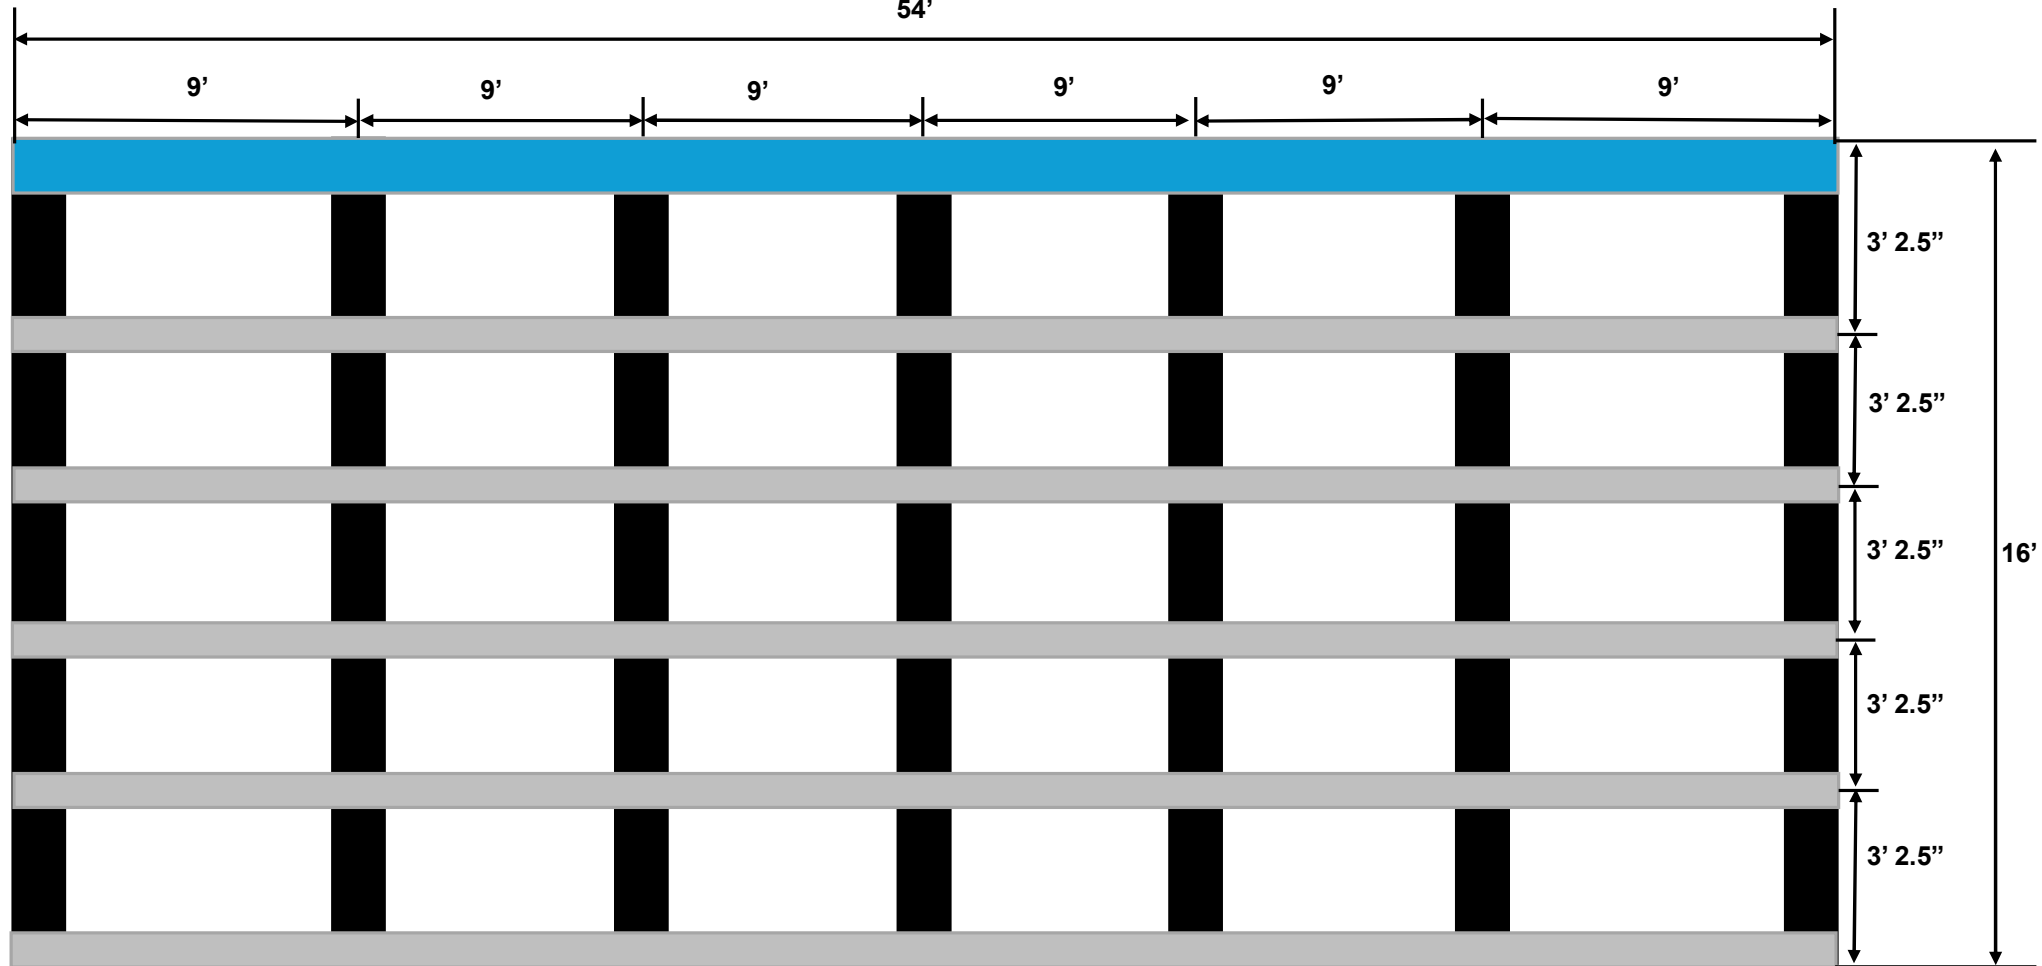

Horizontal Supports 2" x 6" for all others




Cross beam support for trusses will be 6" x 6" pressure treated posts secured with steel brackets



Vertical beams are 6" x 5" x 20' pressure treated

REAR LAYOUT

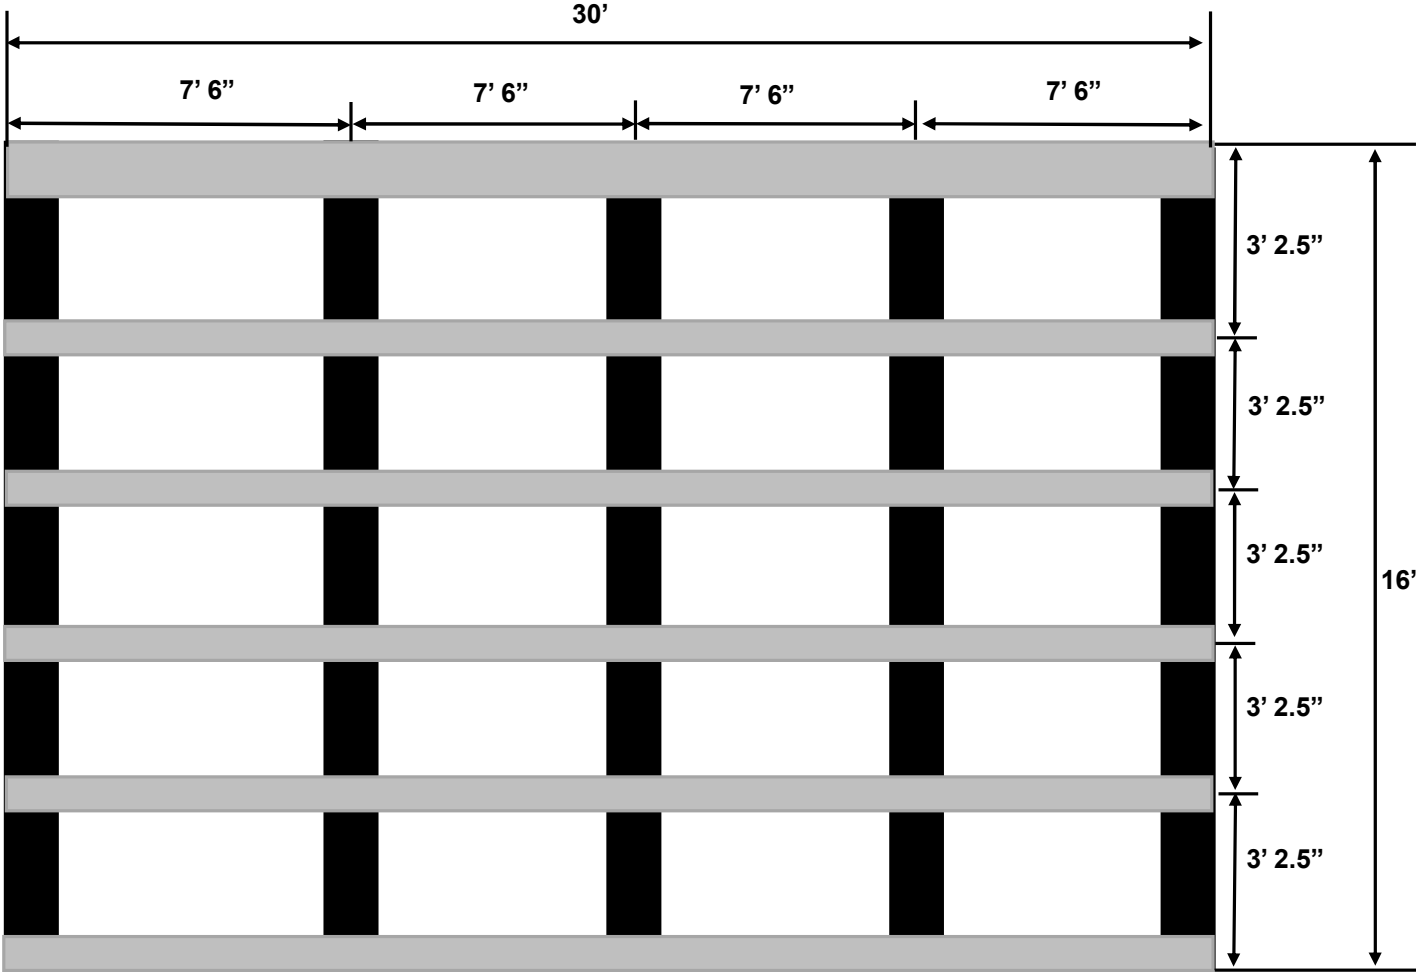

-  Horizontal Supports 2" x 8" for top, 2" x 6" for all others
-  Vertical beams are 6" x 6" x 20' pressure treated

FRONT LAYOUT

