



VICINITY MAP (NTS)




- LEGEND**
- PO=PORCH
 - P=PATIO
 - SW=SIDEWALK
 - DW=CONC DRIVEWAY
 - EB=ELECTRIC BOX
 - SCO=CLEANOUT
 - TP=TELEPHONE PEDESTAL
 - WM=WATER METER
 - AC=AIR CONDITIONING UNIT
 - BOC=BACK OF CURB
 - EOP=EDGE OF PAVEMENT
 - IRON PIPE FOUND
 - ⊙ IRON PIPE SET
 - NAIL SET



THIS SURVEY IS OF AN EXISTING PARCEL OR PARCELS OF LAND AND DOES NOT CREATE A NEW STREET OR CHANGE IN EXISTING STREET

Shawn T. Rumberger 6-13-19
SHAWN T. RUMBERGER, PLS L-4909 DATE

THIS MAP IS ONLY INTENDED FOR THE PARTIES AND PURPOSES SHOWN. THIS MAP IS NOT FOR RECORDATION. NO TITLE REPORT PROVIDED.

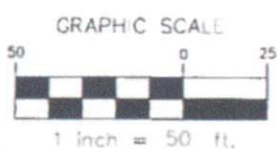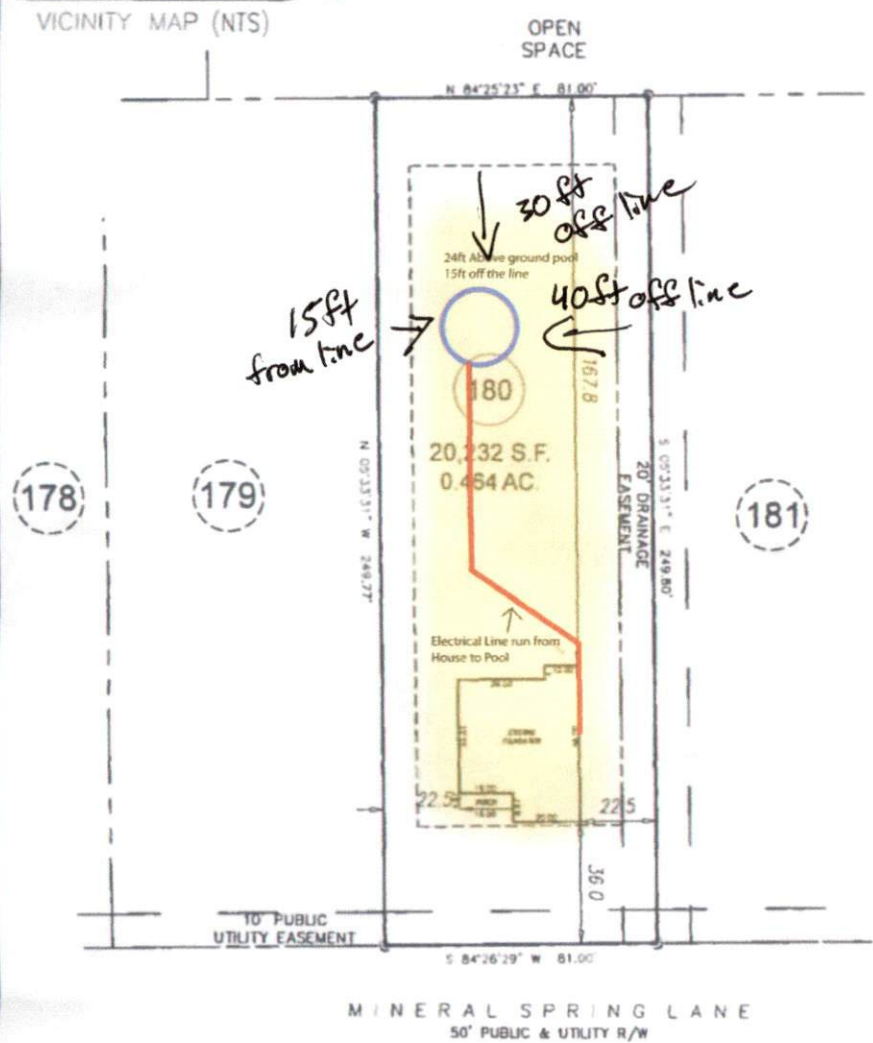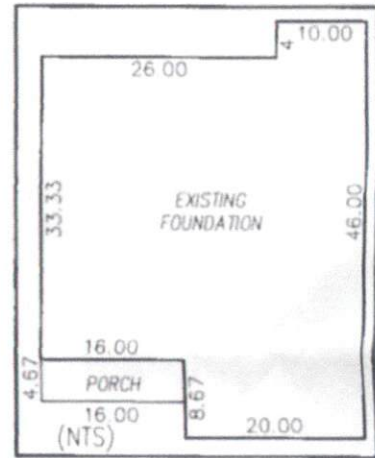

FOUNDATION SURVEY

SETBACKS

FRONT	35'
SIDE	10'
REAR	20'
SIDE STREET	20'

ECLS

PROJECT:	18-003 AVERY POND
DRAWN BY:	AMW/JER
SCALE:	1"=50'
DATE:	06-13-19

FOR
LGI HOMES
494 MINERAL SPRING LANE
LOT 180 AVERY POND SUBDIVISION, PHASE IIIIB
HECTOR'S CREEK TWP., HARNETT CO., NC
P.B. 2018, PG 382-384

ECLS GLOBAL, INC.
U.S. VETERAN-OWNED
19 N MCKINLEY ST
COATS, NC 27521
910.897.3257 ECLS@GLOBALINC.COM
910.897.2329 (FAX) CO#C-4175