


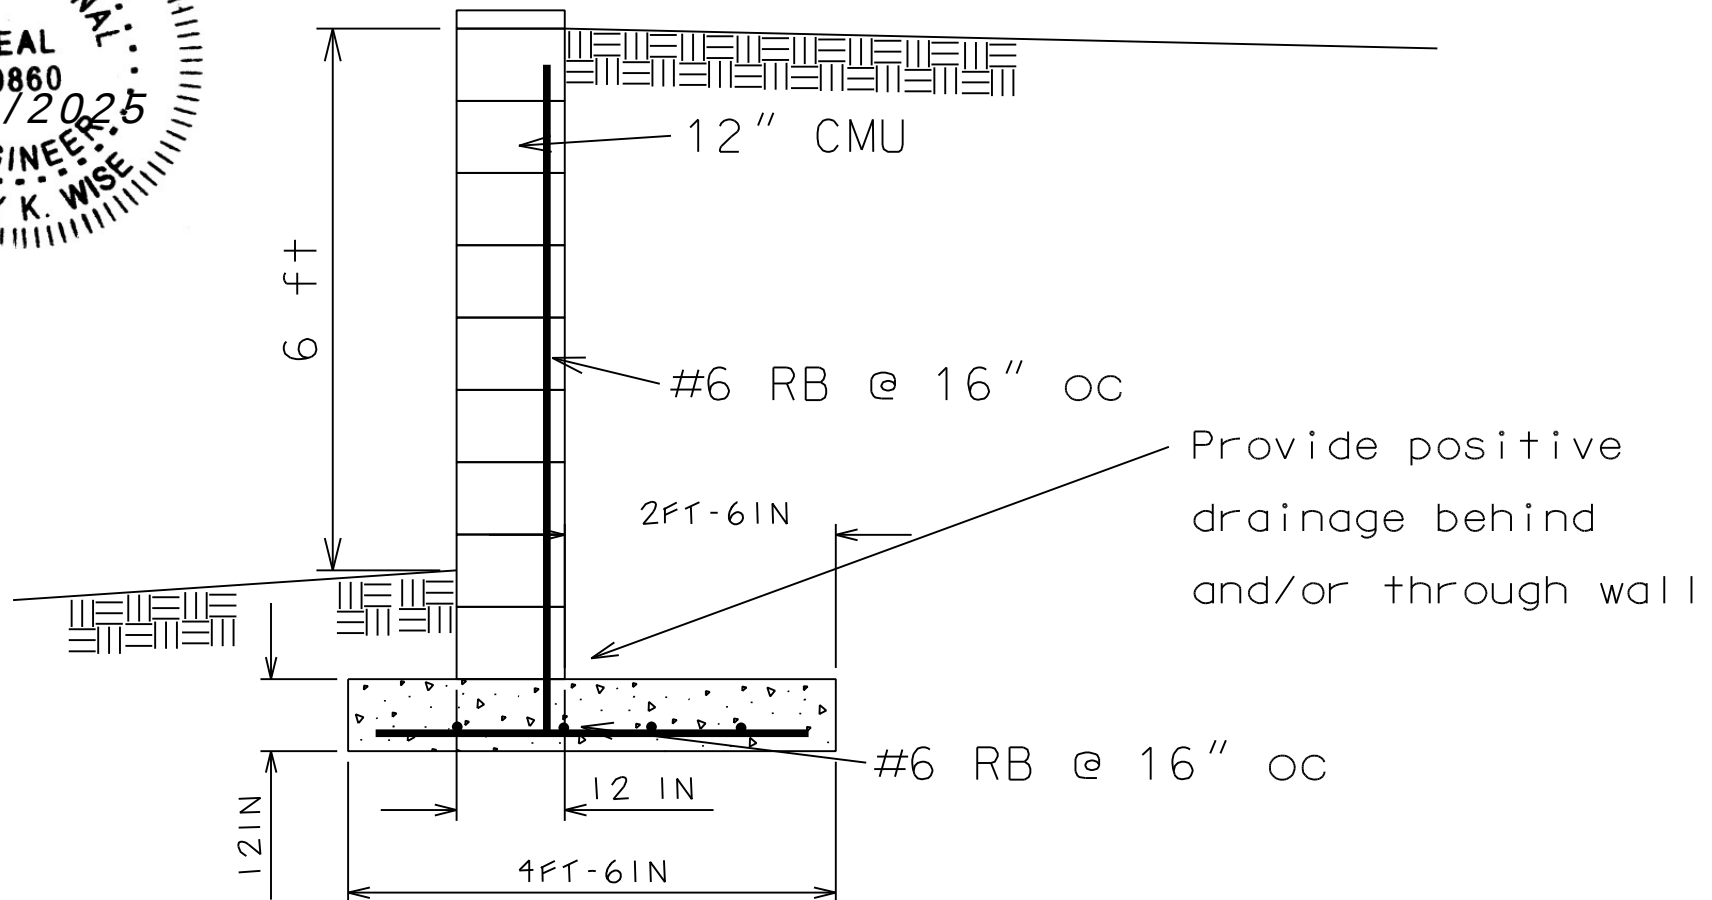

12" Block Retaining Wall  
(6'-0" height)

3/6/2018