
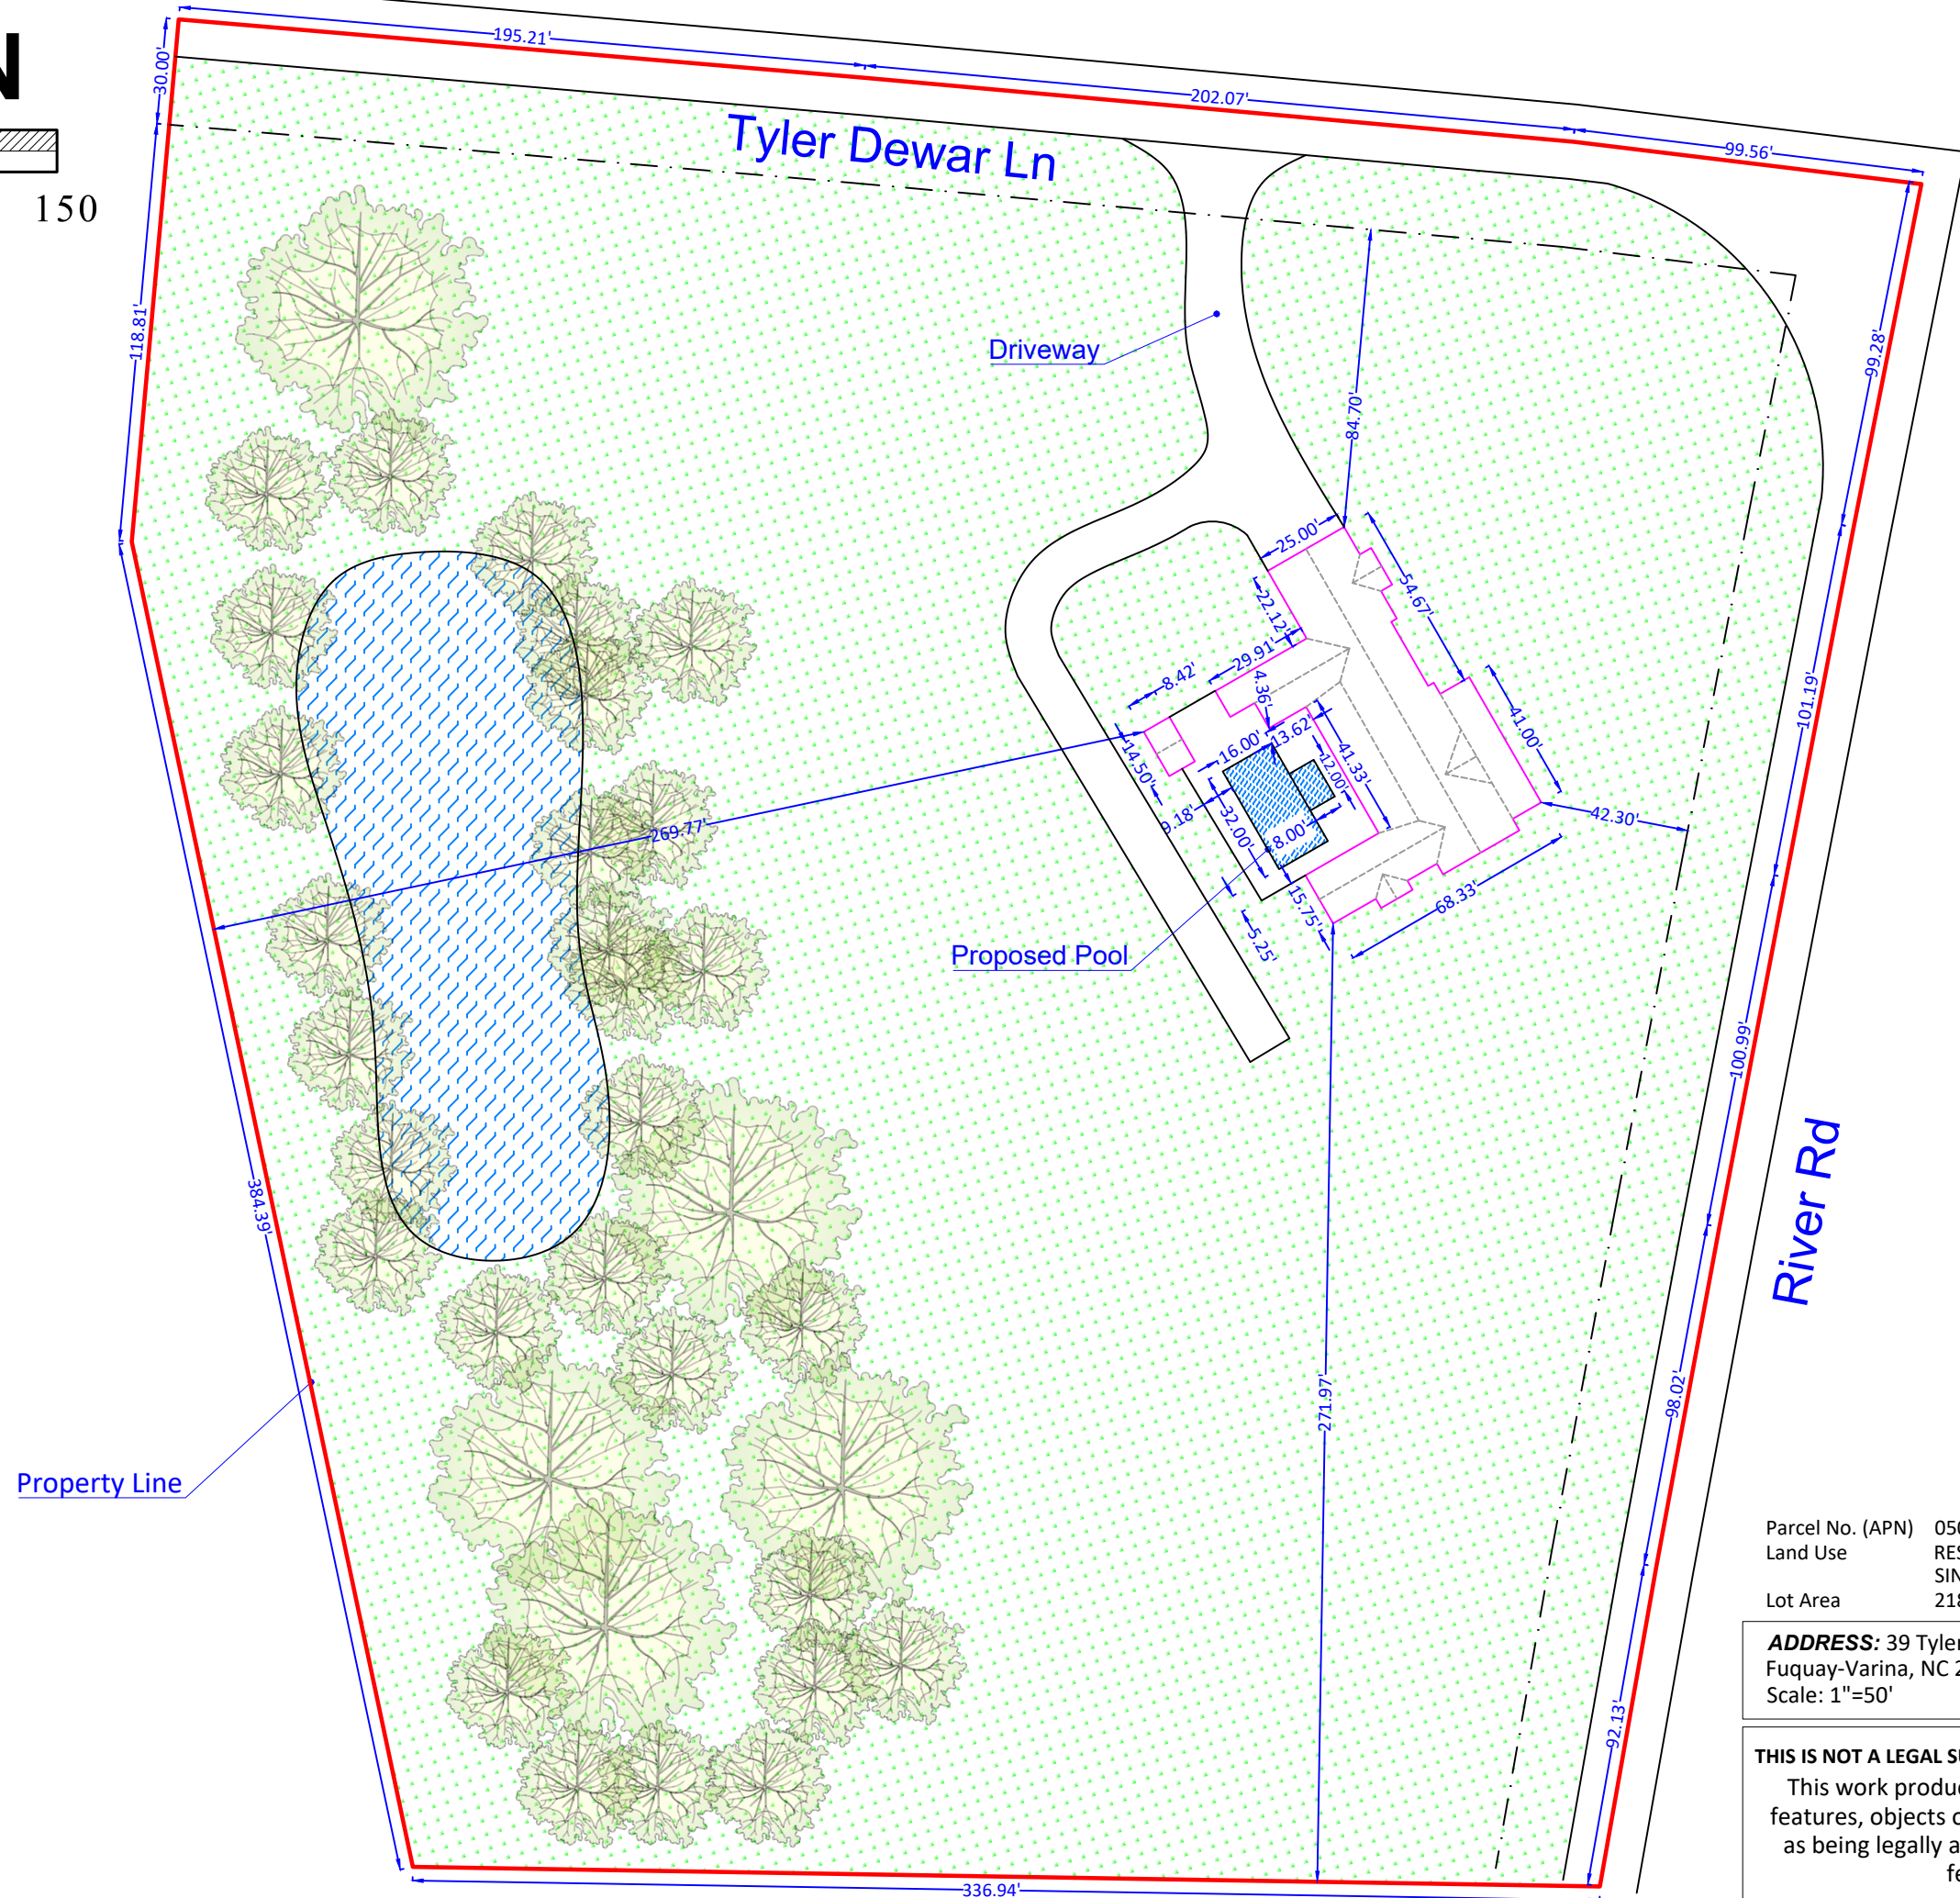


0 25 50 UNIT: FEET 150

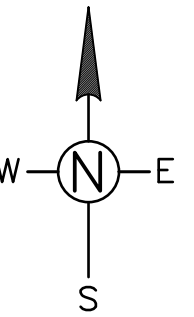

Parcel No. (APN) 050614 0050 09
Land Use RESIDENTIAL
SINGLE FAMILY RESIDENCE
Lot Area 218,453 SF (5.01 ACRES)

ADDRESS: 39 Tyler Dewar Ln
Fuquay-Varina, NC 27526
Scale: 1"=50'

THIS IS NOT A LEGAL SURVEY, NOR IS IT INTENDED TO BE OR REPLACE ONE

This work product represents only generalized locations of features, objects or boundaries and should not be relied upon as being legally authoritative for the precise location of any feature, object or boundary.

Date: April 18, 2025