

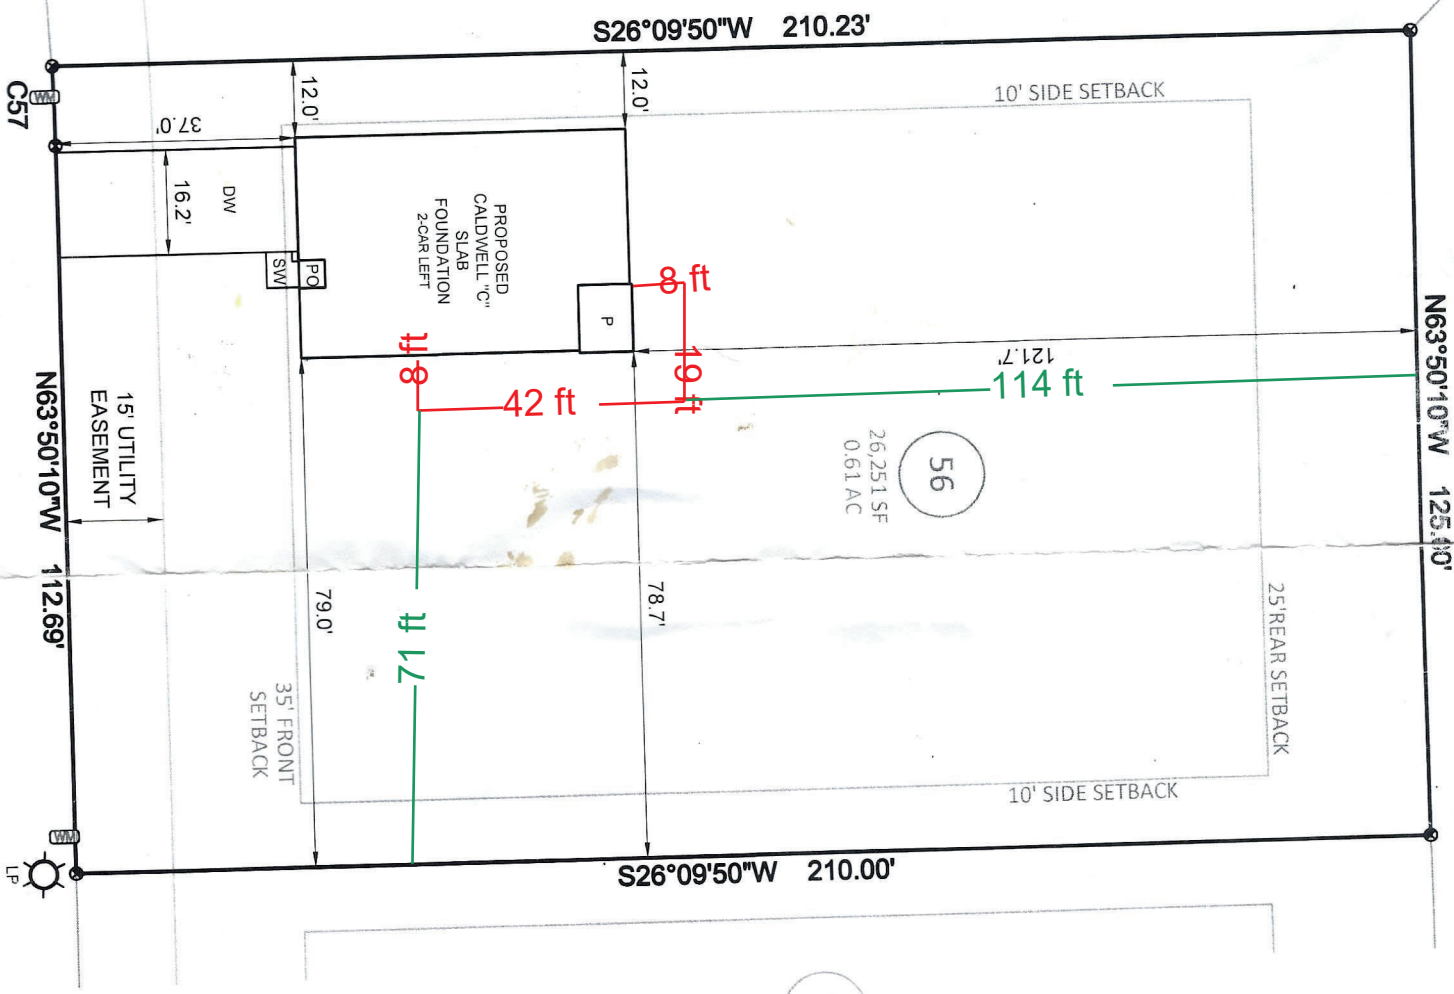


DOUBLE BARREL STREET

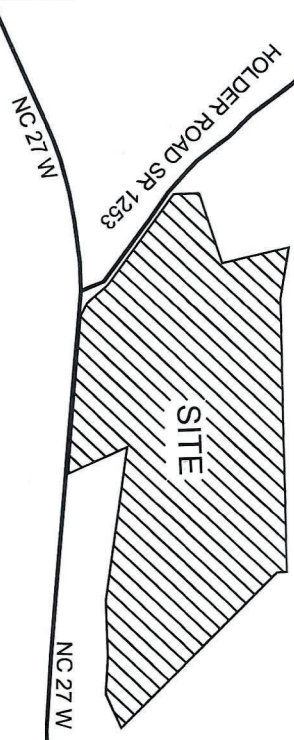

57

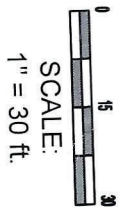

LEGEND

- PO = PORCH
- P = PATIO
- SP = SCREEN PORCH OR PATIO
- CP = COVERED PORCH OR PATIO
- WD = WOOD DECK
- SW = SIDEWALK
- DW = CONC DRIVEWAY
- = COMPUTED POINT
- = IRON PIPE FOUND
- = IRON PIPE SET (IPS)
- WM = WATER METER
- CO = CLEANOUT
- AC = AIR CONDITIONER
- EB = ELECTRIC BOX
- CB = CABLE BOX
- TP = TELEPHONE PEDestal
- LP = LIGHT POLE
- CI = CURB INLET
- YI = YARD INLET
- YH = FIRE HYDRANT
- WV = WATER VALVE
- PP = POWER POLE

I, STEVEN P. CARSON, CERTIFY THAT THIS PLAT
DRAWN UNDER MY DIRECT SUPERVISION FROM
SURVEY MADE UNDER MY SUPERVISION (PLAT
REFERENCED IN TITLE BLOCK); THAT THE
BOUNDARIES NOT SURVEYED ARE CLEARLY IN
AS DRAWN FROM INFORMATION LISTED UND
REFERENCES. THAT THE RATIO OF PRECISION,
CALCULATED IS 1:10,000+; AND THAT THIS M
MEETS THE REQUIREMENTS OF THE STANDAR
PRACTICE FOR LAND SURVEYING IN NORTH C
L-4752
DATED:

BUILDING SETBACKS:

FRONT = 35 ft
REAR = 25 ft
SIDE = 10 ft
CORNER = 20 ft

This map is of an existing parcel
and is only intended for the part
purposes shown. This map not
recordation. No title report prc

BUILDER TO VERIFY HOUSE LOCATION,
DIMENSIONS AND REVIEW TOTAL
IMPERVIOUS NOTED ON THIS PLOT PLAN

PRELIMINARY PLOT PLAN

FOR



DUNCANS CROSSING - LOT 56

277 DOUBLE BARREL STREET, LILLINGTON,
UPPER LITTLE RIVER TOWNSHIP, HARNETT CO

DATE: 2/20/24 DRAWN BY: DOM CHECKED I