



Footing Plan - Detached 20'x20' Garage

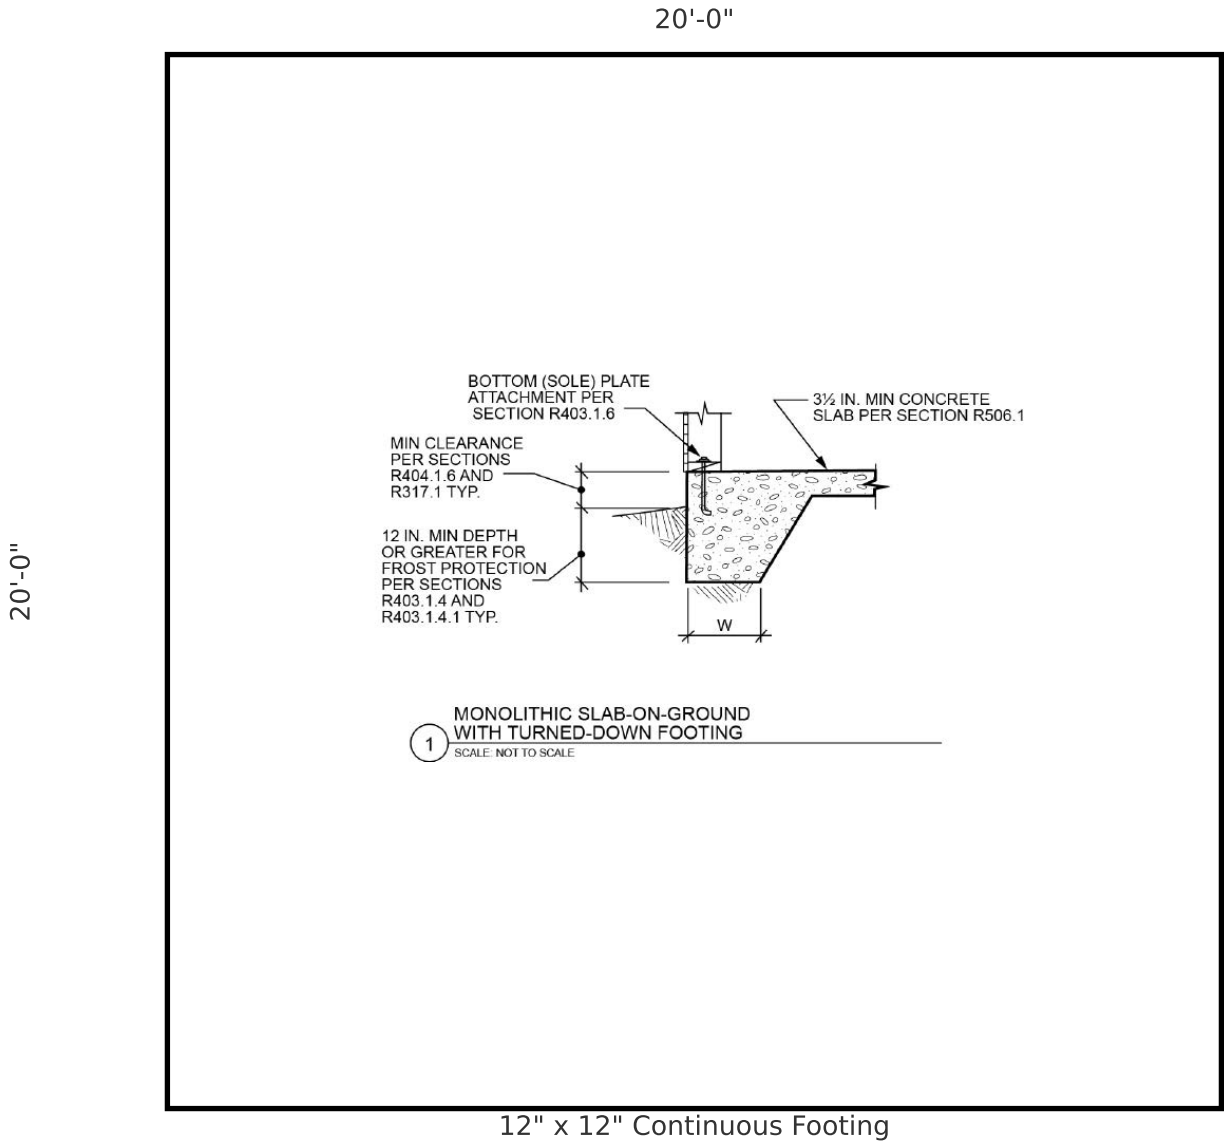

Foundation Plan with Anchor Bolt Details

$\frac{1}{2}$ " \varnothing Anchor Bolts @ 6'-0" max, within 12" of ends,
Min 7" embed

8" CMU or Concrete Wall

 

Pressure Treated Bottom Plate

Monolithic Slab Section Detail

