


15'x16' Deck
STS construction, etc


Footings

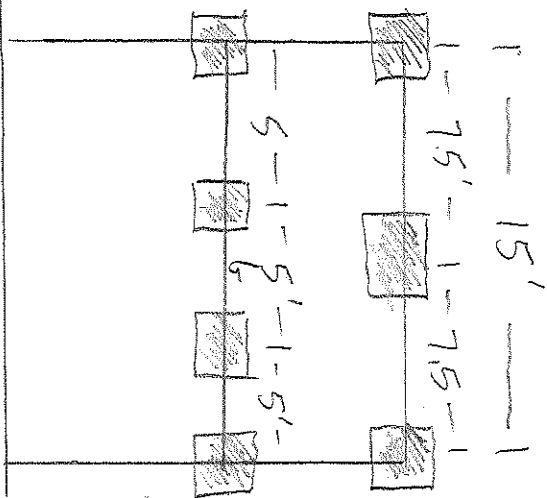

- 12" Below Grade
- 4- 4x8x16 Precast Concrete Blocks Per hole

Morgan Timiney
Plans

- 4x4 Post Rail bolted 3/8" thru bolts, 5/16" decking (screwed)

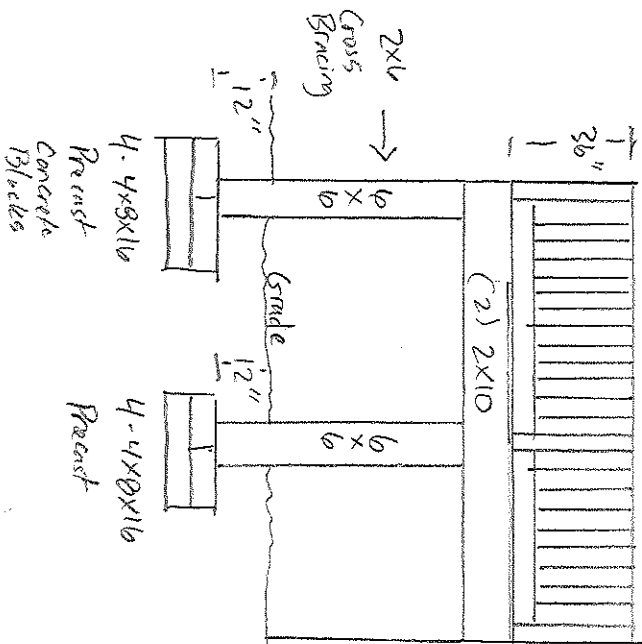

4491 Old US 421, Lillingston

