


MARIE A. ROLLINS PROPERTY
DEED BOOK 1200, PG. 629

IMPERVIOUS SURFACE
1855 SQ.FT. - HOUSE
89 SQ.FT. - STEPS
1238 SQ.FT. - DRIVE
3182 TOTAL SQ.FT.
150 SQ.FT. OF AVAL
TRANSFERRED FROM

DIVISION, PHASE
2, PAGE 1137.
100.

NTS

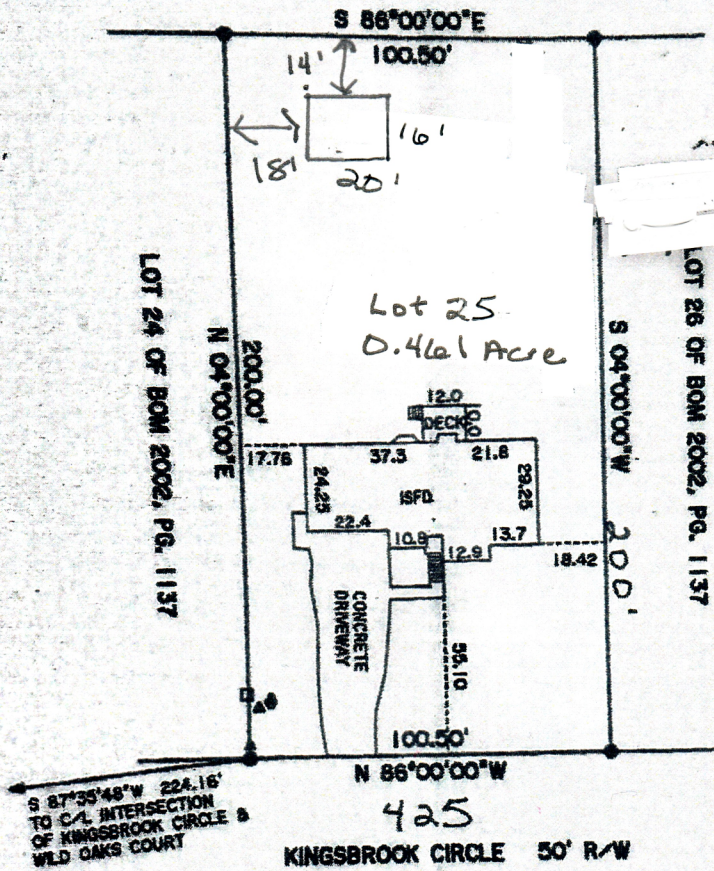

HOUSE
LIS
HECTOR
HAI
NOI

Review and supervision
may be error of
and measures is
under of practice

2003.

47

WILLIAM

LEGEND

- EXISTING REBAR
- ▲ FIRE HYDRANT
- ▲ TELEPHONE PEDESTAL
- WATER METER
- ▲ SHUT OFF VALVE
- ELECTRICAL BOX

