

PROPERTY OF:

7067

DAVID J. HOWELL & WIFE


SHERRI LEE HOWELL

TWP: BARBECUE - HARNETT CO. - N.C.

SCALE: 1" = 50' DATE: APRIL 29, 1986

DAVE FITZKEE

122 - CRYSTAL POINT

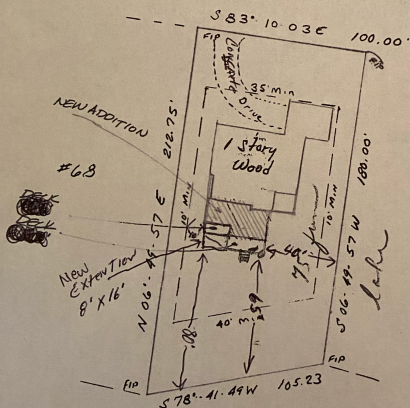

Legend

FIP - Found Iron Pipe

SIP - Set Iron Pipe

Robert J. Bracken CERTIFY THAT UNDER MY DIRECTION AND SUPERVISION THIS MAP WAS DRAWN FROM AN ACTUAL FIELD LAND SURVEY; THAT THE ERROR OF CLOSURE IS CALCULATED BY LATITUDE AND DEPARTURES IS 1/10,000* THAT THE MAP WAS PREPARED IN ACCORDANCE WITH GS 47-30 AS AMENDED.

Note!

BEING ALL OF LOT # 67
BLOCK "C", CAROLINA LAKES, AS
RECORDED IN MAP BOOK 23, PAGE
96, HARNETT CO. REG