


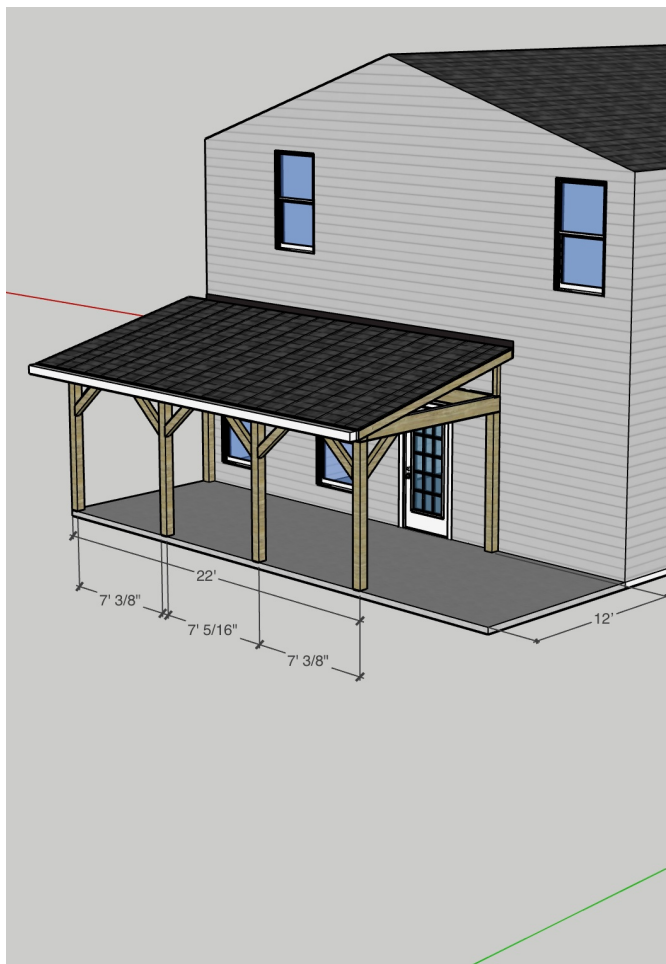




3-Tab Shingles
Full-Ice/Water Shield
OSB
Plywood

6"x6" Post


(2) 2"x10" TRTD

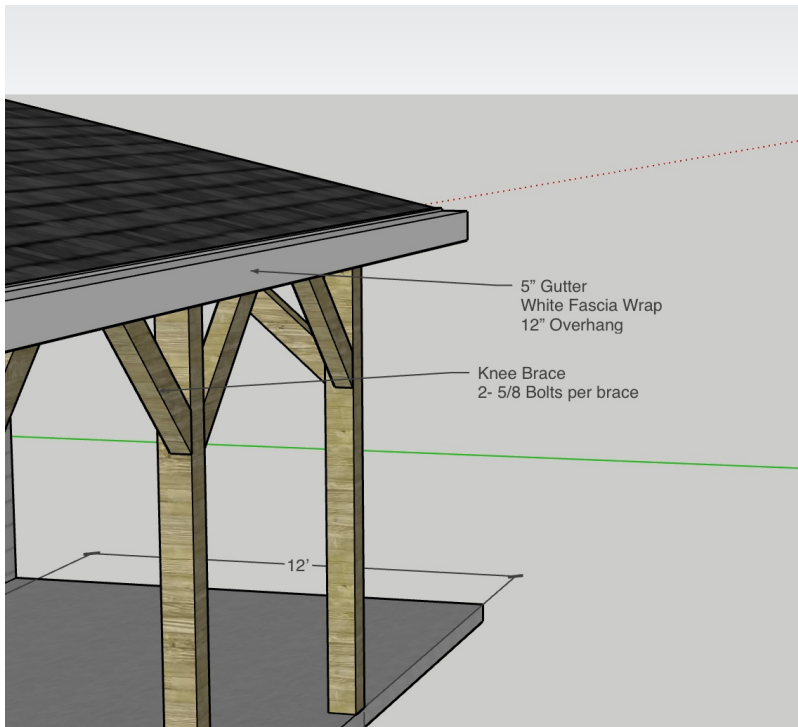



5" Gutter
White Fascia Wrap
12" Overhang


Knee Brace
2- 5/8 Bolts per brace


12'

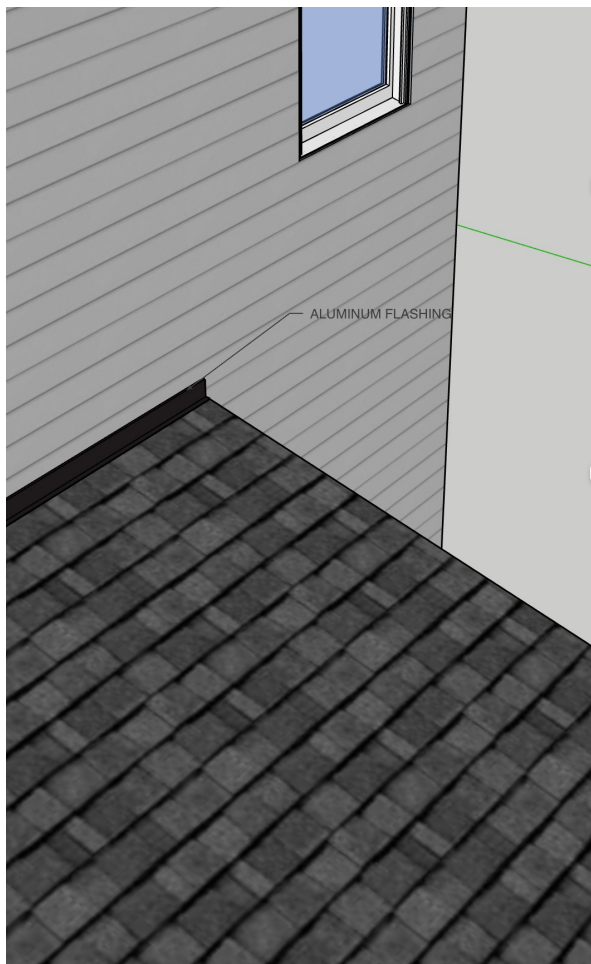


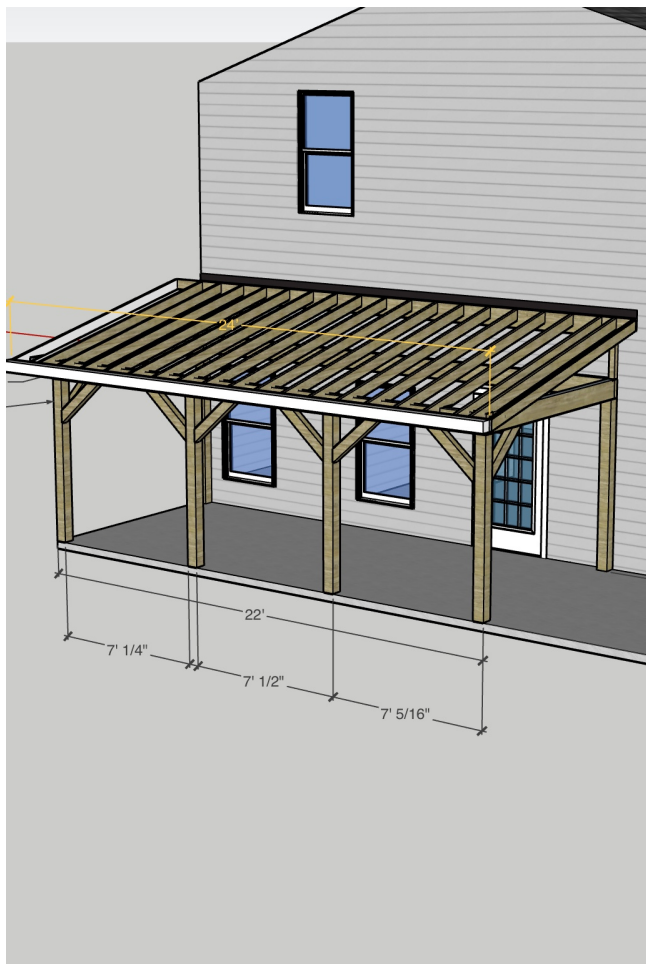


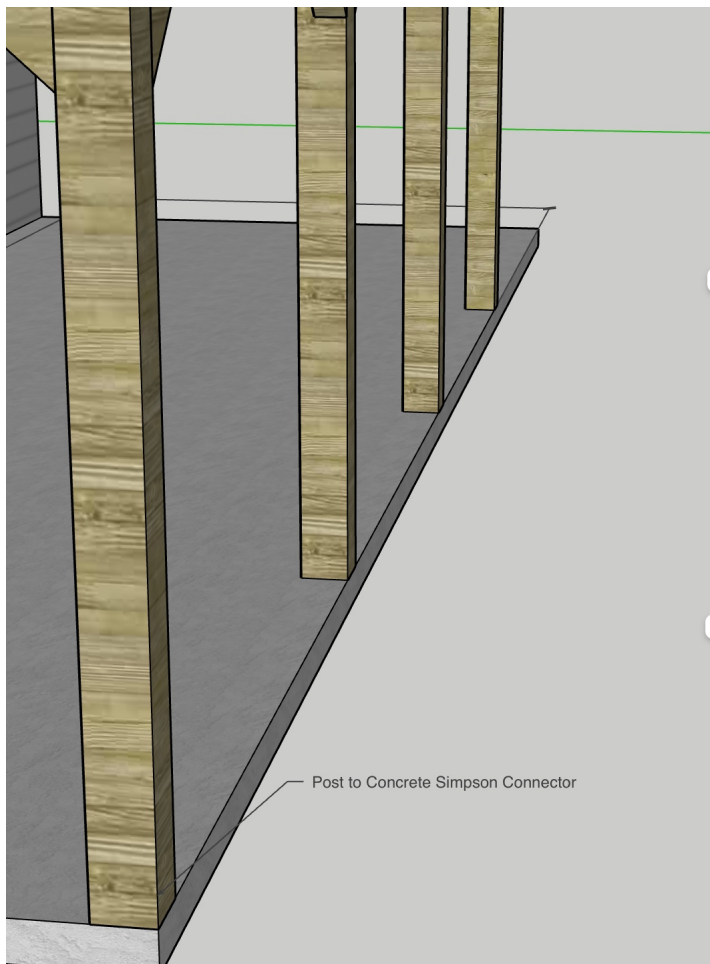

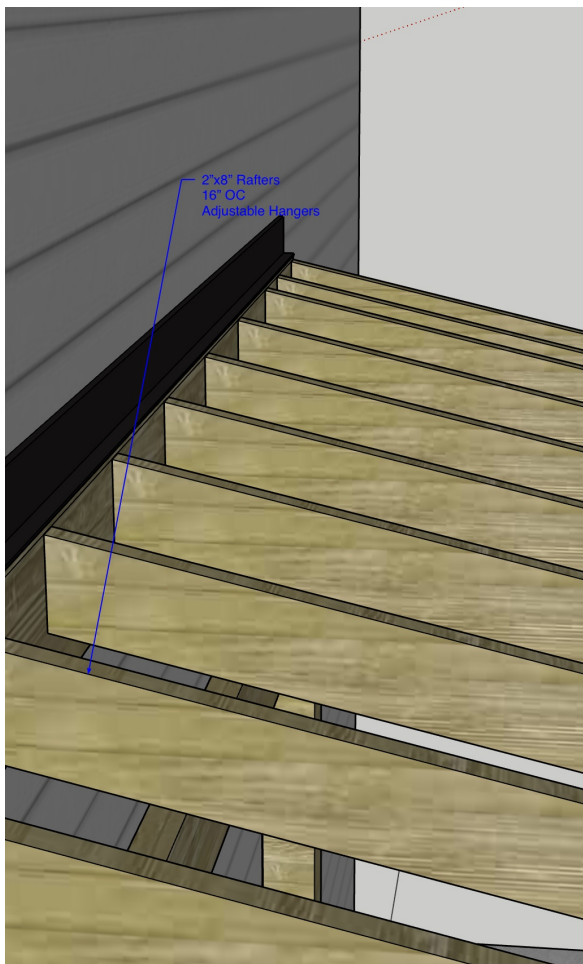

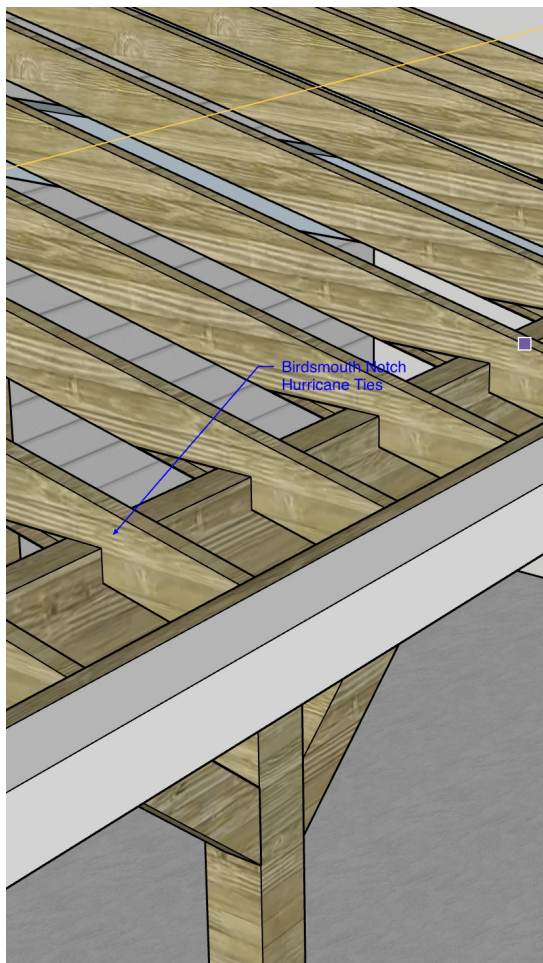

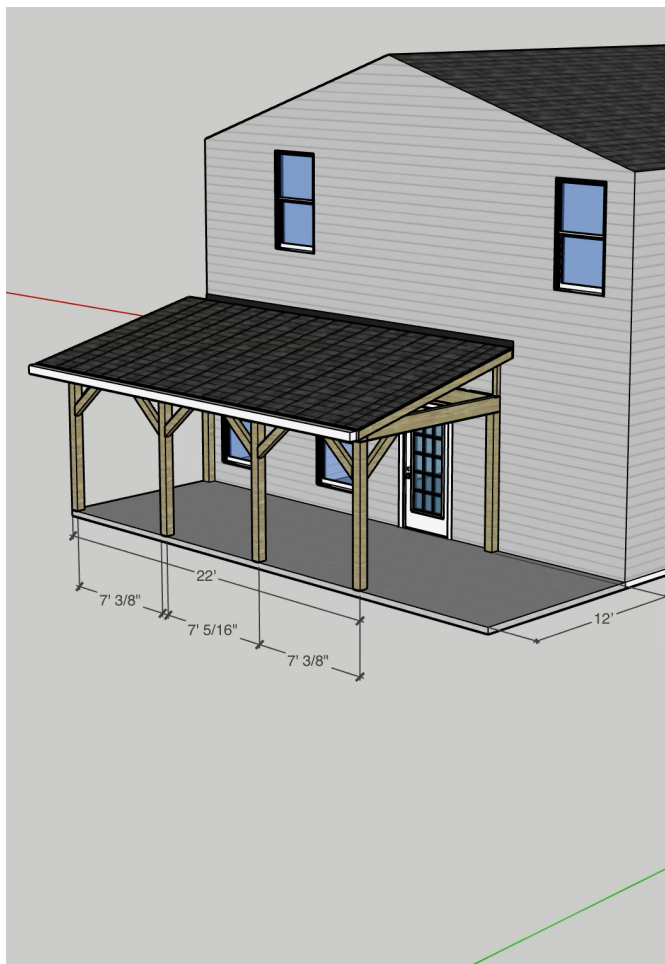

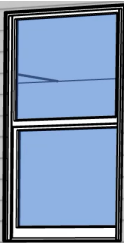

3-Tab Shingles
Full-Ice/Water Shield
OSB
Plywood

6"x6" Post

(2) 2"x10" TRTD

