


76 Springfield Lane placement of Shed 40'
behind home outside corner in line with
home


48'-4 1/2"

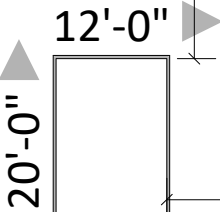

18'-0"

85'-0"

40'-1"

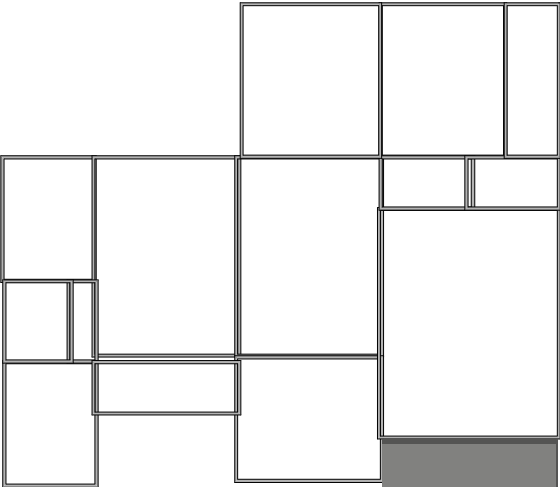

145'-0"

Driveway

Street Side of Home