


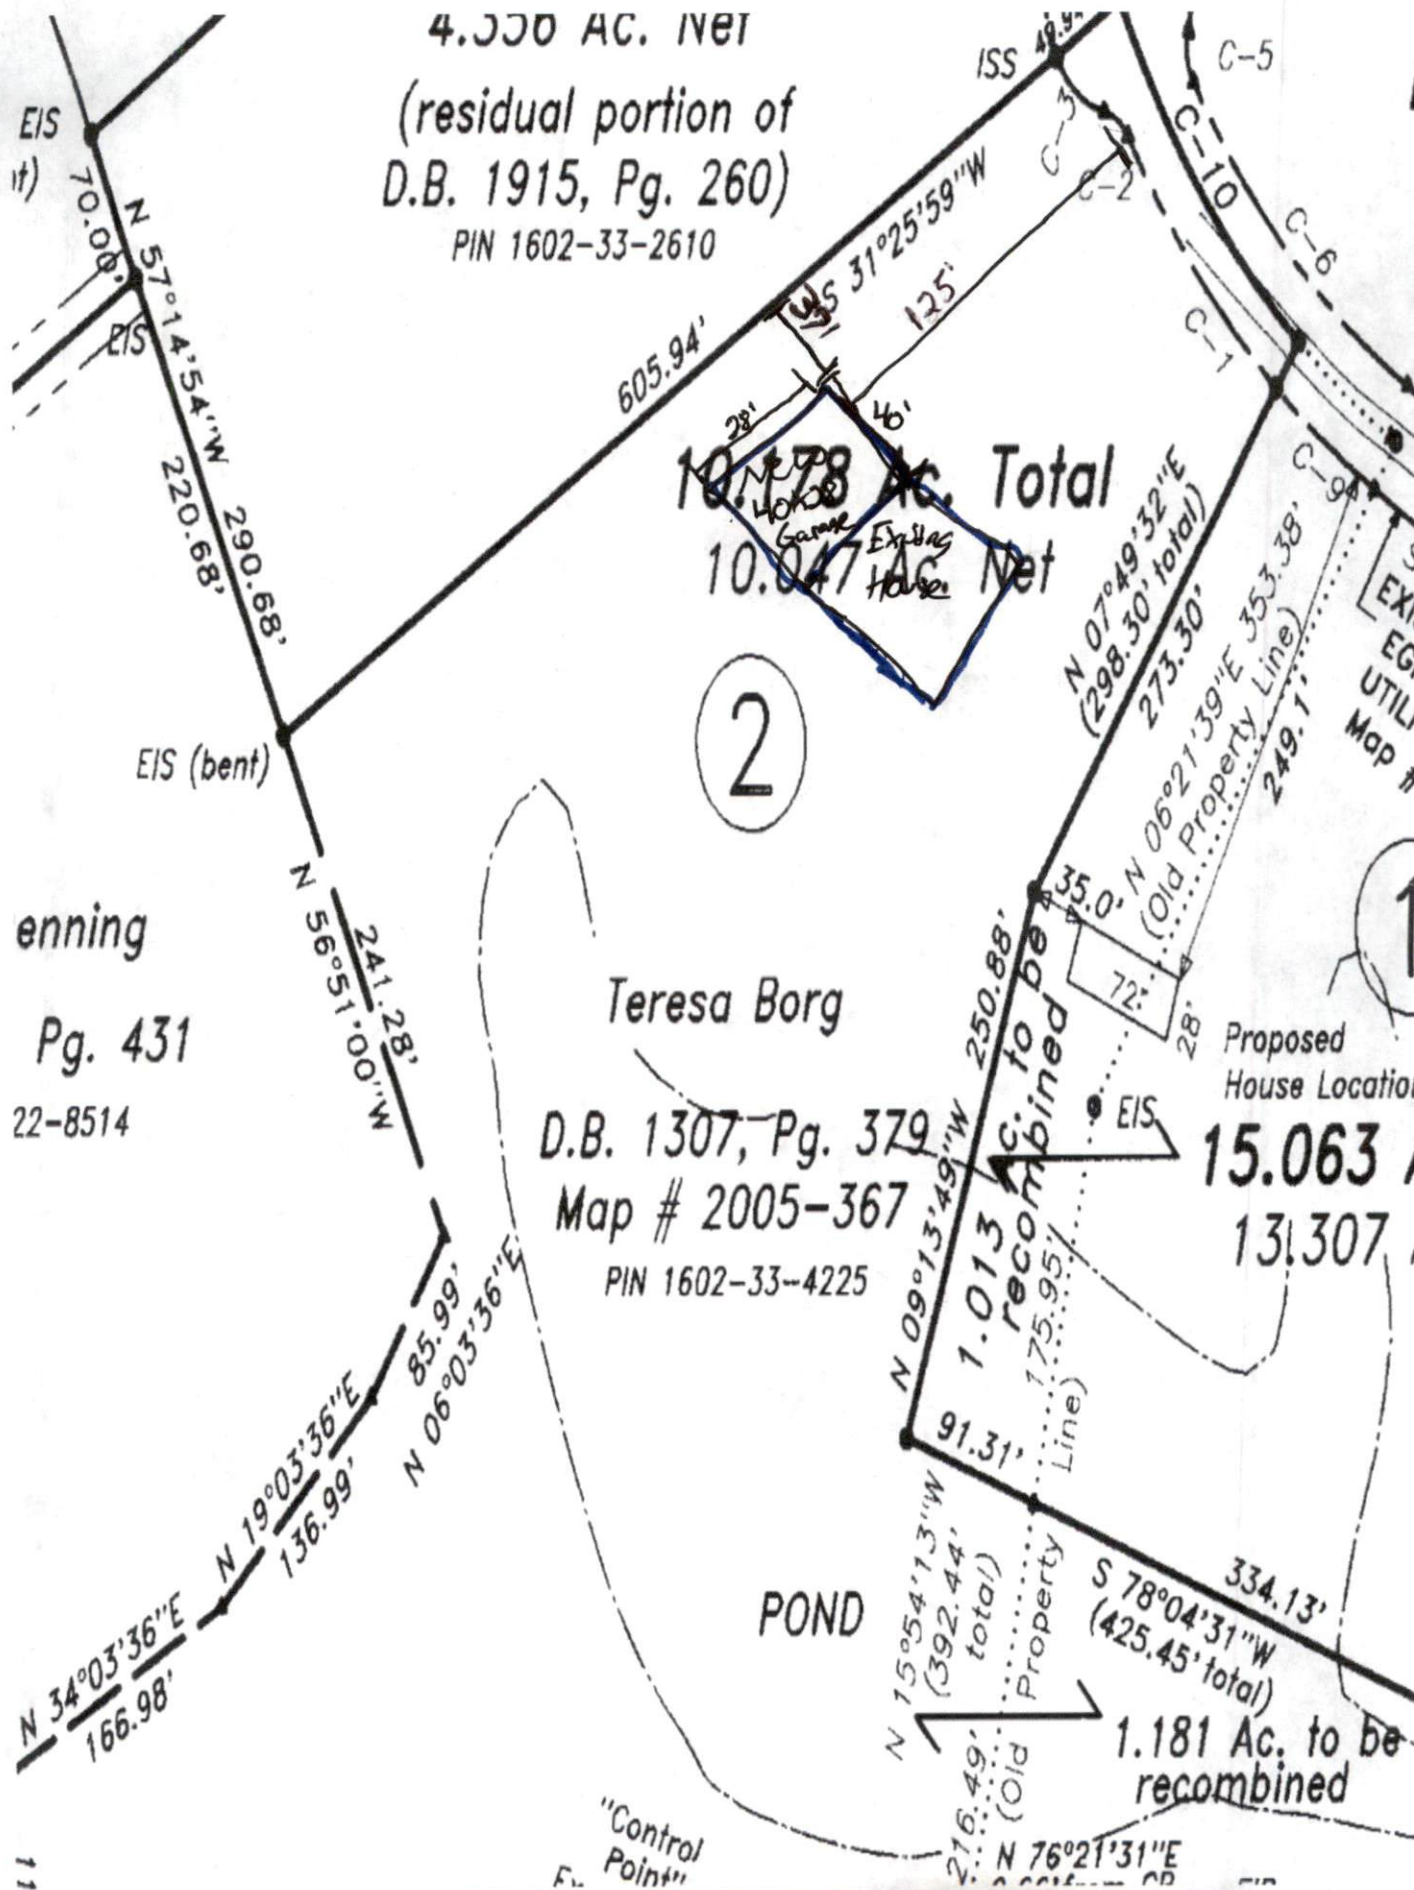

4.550 AC. NET
(residual portion of
D.B. 1915, Pg. 260)
PIN 1602-33-2610

10.178 Ac. Total
10.047 AC Net

2

enning
Pg. 431
22-8514

Teresa Borg
D.B. 1307, Pg. 379
Map # 2005-367
PIN 1602-33-4225

Proposed
House Location
15.063
13.307

POND

"Control
Point"

1.013 c. to be
recombined
1.81 c. to be
recombined