



4. MICHAEL P. GRIFFIN, certify that under my direction and supervision this map was drawn from an actual field survey that the error of closure of the survey as calculated by coordinates is 1: 10,000+; that the area shown herein was calculated by coordinates.
Witness my hand and seal this 14th day of AUGUST 2023.

BM 2022 PG5 15A-463
HARNETT CO. REGISTRY

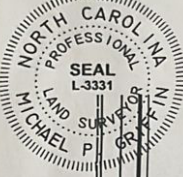

Wike

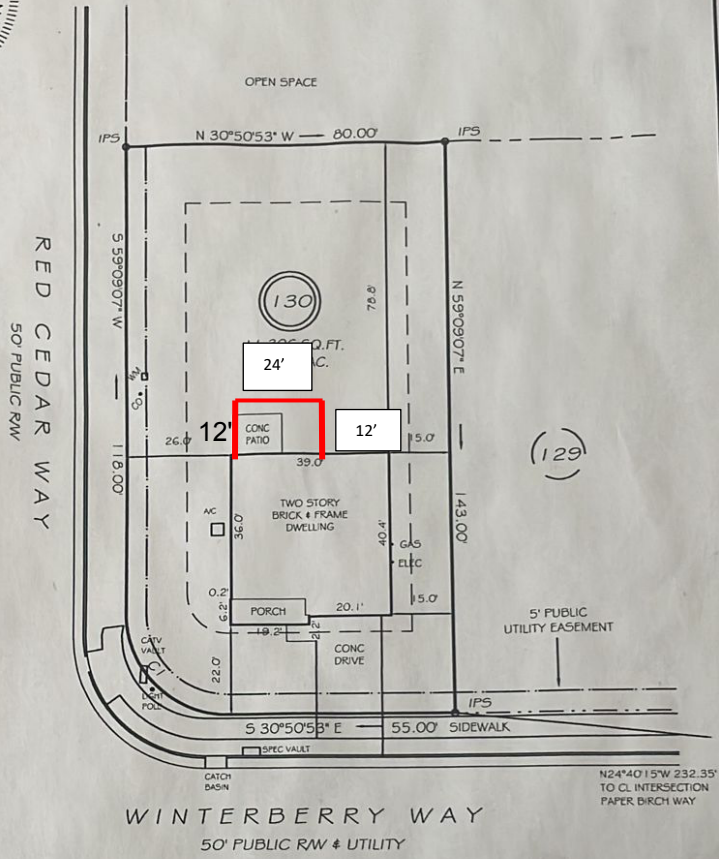

IMPERVIOUS AREAS

HOUSE	1604 SQ. FT.
DRIVE & WALKS	420 SQ. FT.
PATIO	120 SQ. FT.
TOTAL	2144 SQ. FT.
ALLOWED	3000 SQ. FT.

SETBACKS

FRONT	20'
REAR	15'
SIDE	10'
CORNER SIDE	15'


CI R=25.00' L=39.27' N14°09'07"E 35.36'

10' x 70' SIGHT TRIANGLES LOCATED AT ALL STREET INTERSECTIONS

THIS PROPERTY IS NOT LOCATED
IN THE 100 YEAR FLOOD ZONE.

LEGEND

EIP	EXISTING IRON PIPE	MH	MANHOLE
IPS	IRON PIPE SET	WM	WATER METER
RW	RIGHT OF WAY	CO	CLEAN OUT
N/F	NOW OR FORMERLY	PH	FIRE HYDRANT
EIS	EXISTING IRON STAKE	CB	CATCH BASIN

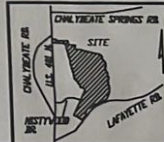

GRIFFIN LAND SURVEYING, INC.
P.O. BOX 148
FUQUAY-VARINA, NC 27526
(919) 567-1963

**SURVEY FOR
DIPKA DIPAK
PATEL**

**WOODGROVE
LOT 130
15 WINTERBERRY WAY
NORTH CAROLINA
HARNETT CO. HECTOR'S CREEK TWSHP**

DRAWN BY **MPG** DATE **8/14/23**

CHECKED BY **MPG** SCALE **1" = 30'**