


ATION
.IN

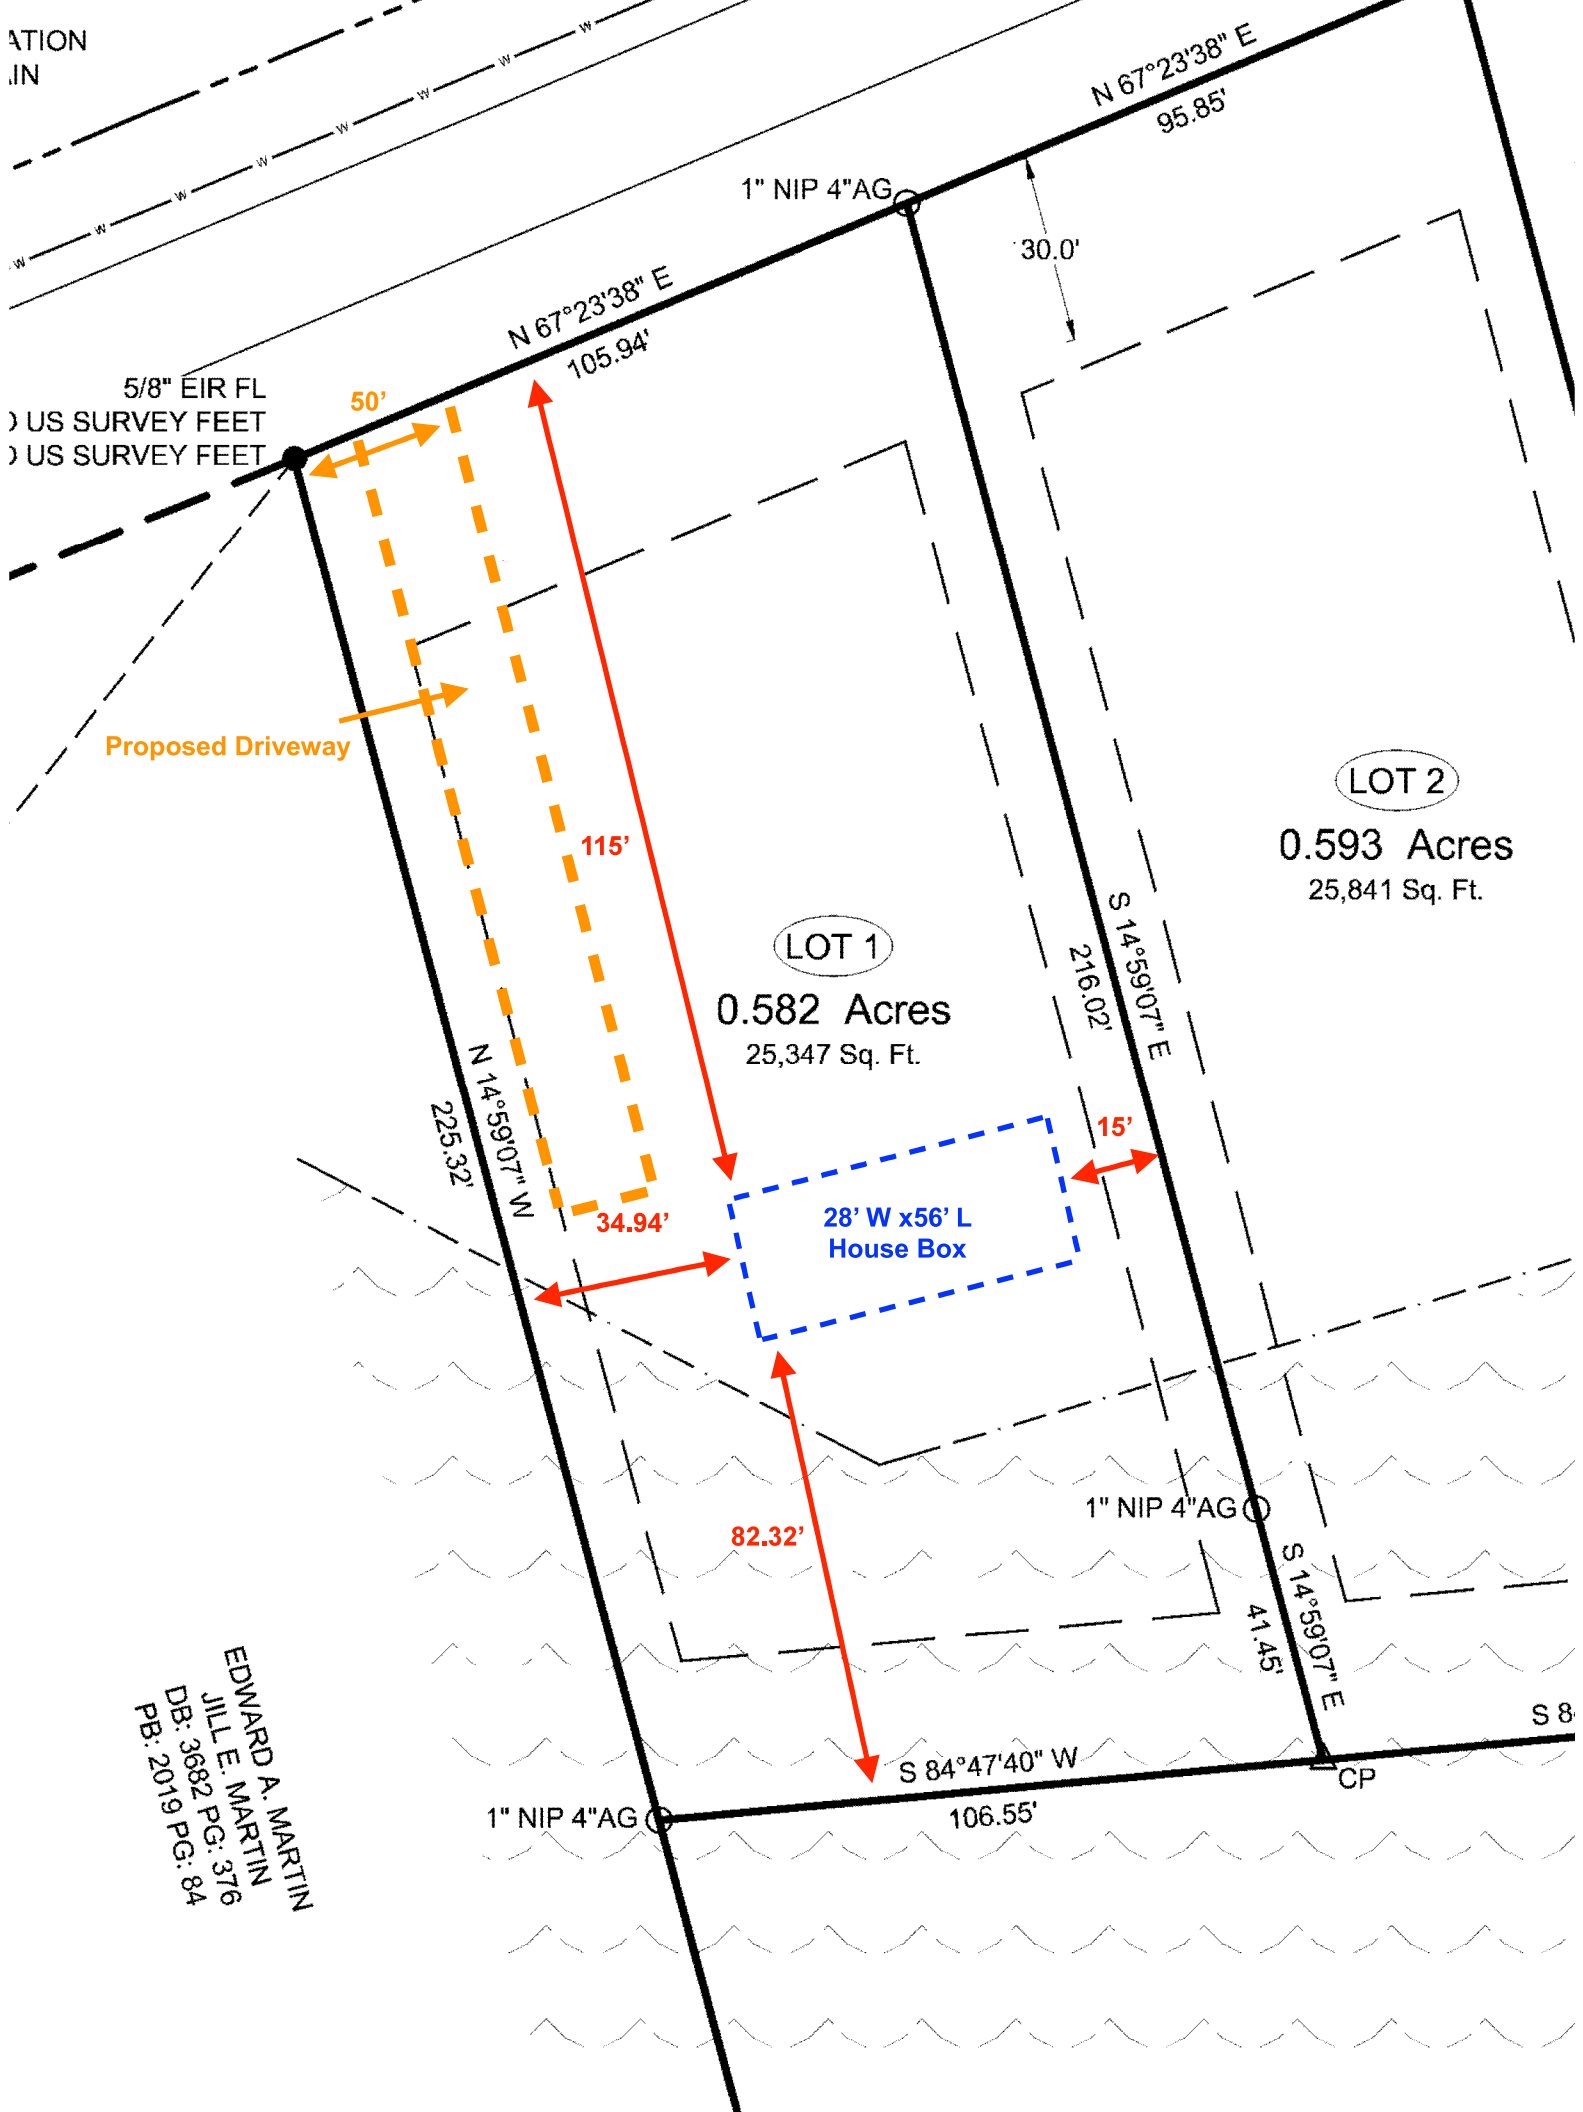

EDWARD A. MARTIN
JILL E. MARTIN
DB: 3682 PG: 376
PB: 2019 PG: 84