



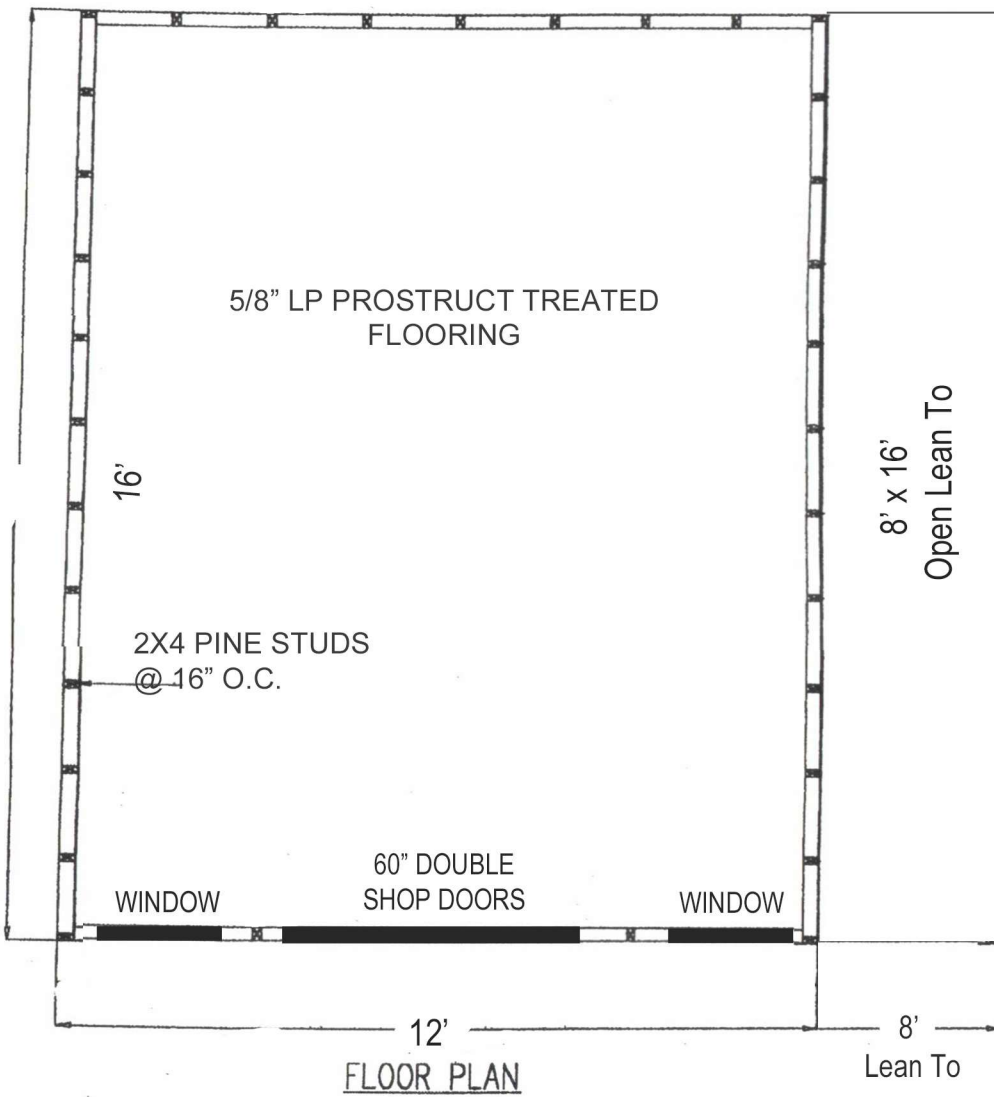

P.T. 4X4 OR DOUBLE 2X6 SKIDS P.T. 2X6 JOISTS
 ANCHOR BELOW JOISTS @ 12" O.C. ANCHOR

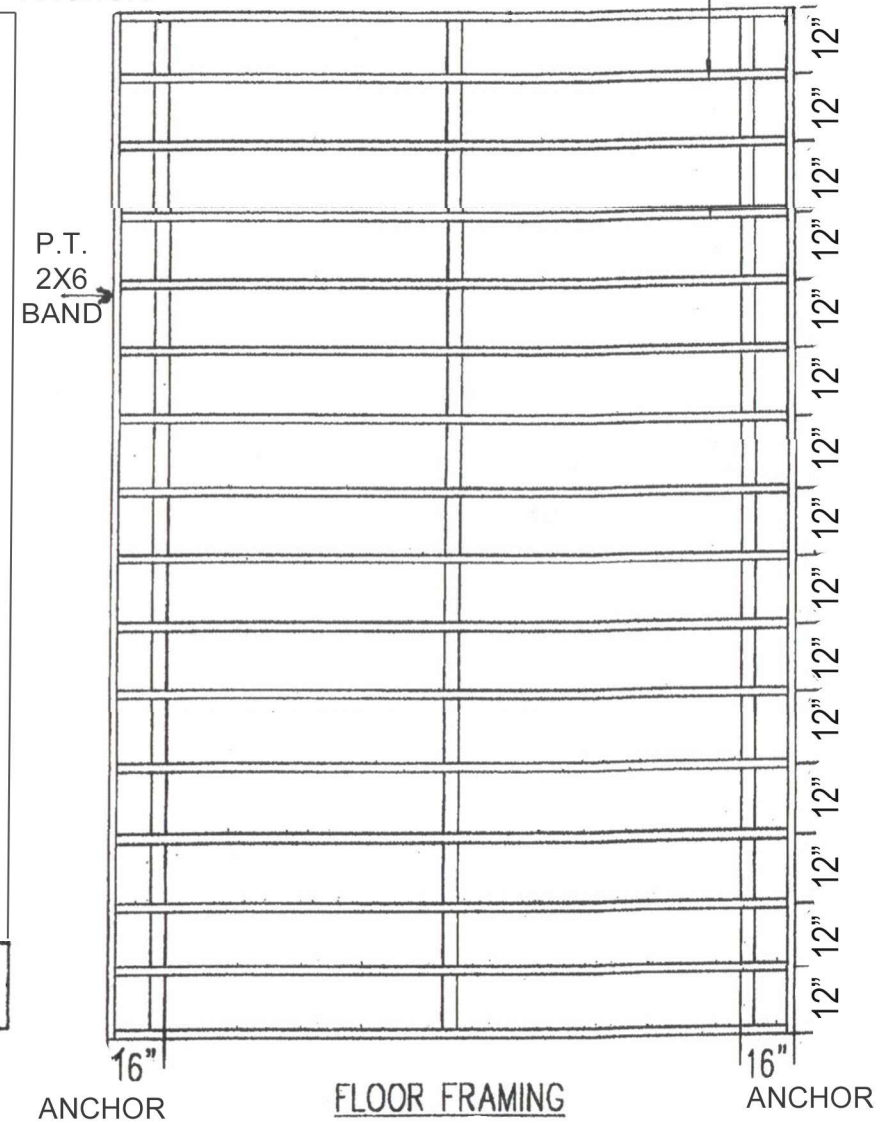

PACK SHEDS, LLC
 1641 US HWY 70 BUS
 GARNER, NC 27529
 (984) 269-7443

12' X 16' ORGANIZER ELITE
9/12 PITCH