


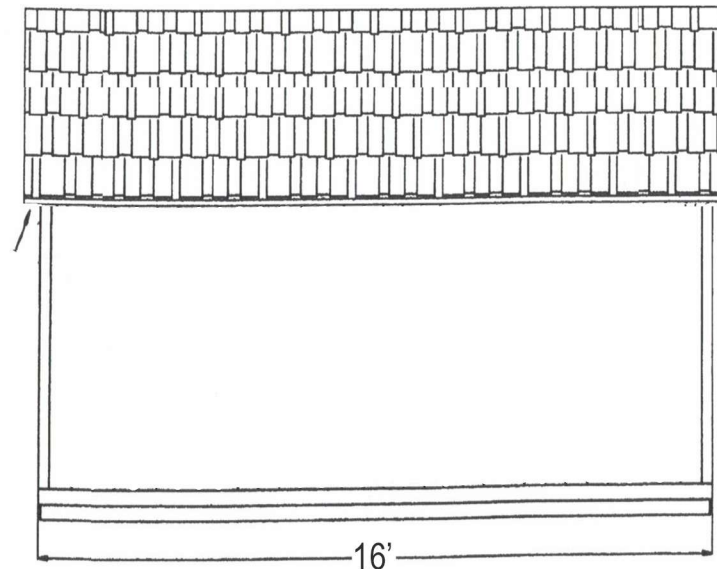

SIDE ELEVATION



FRONT ELEVATION

PACK SHEDS, LLC
1641 US HWY 70 BUSINESS
GARNER, NC 27529
(984) 269-7443

12' X 16' ORGANIZER ELITE
9/12 PITCH