

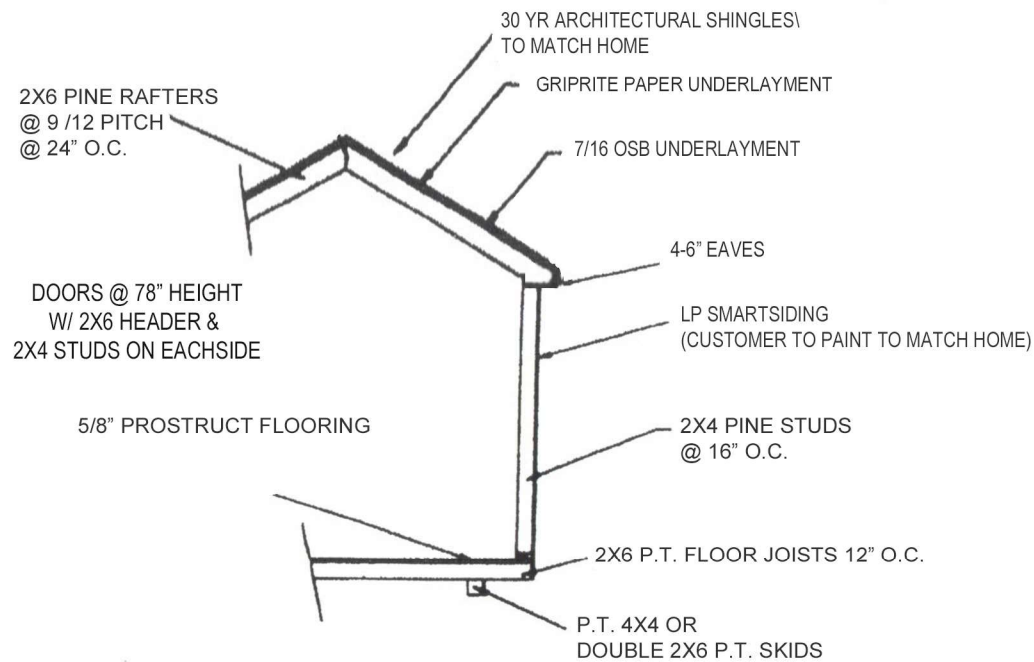


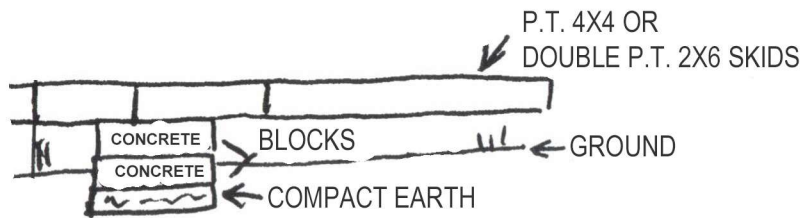

2X6 COMMON RAFTERS
@ 24" O.C.

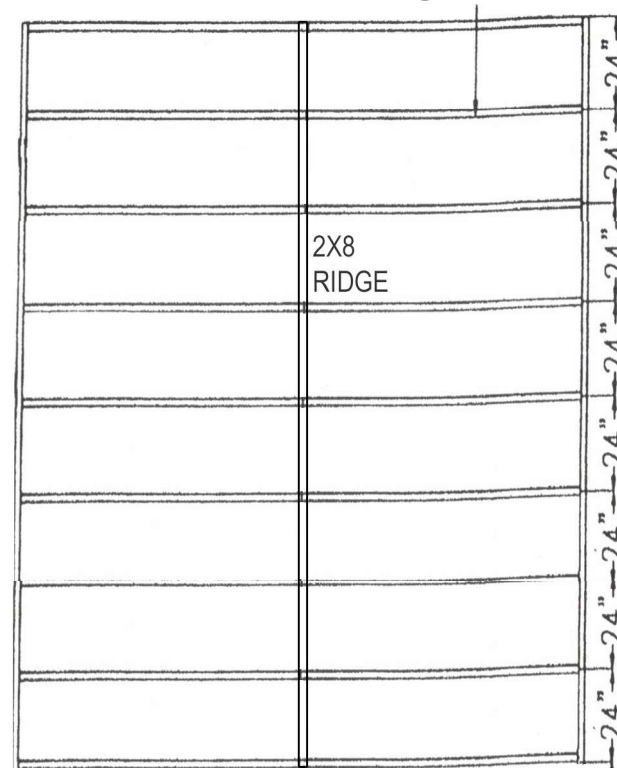

ROOF FRAMING

PACK SHEDS, LLC
1641 US Hwy 70 Bus.
GARNER, NC 27529
(984) 269-7443

12' X 16' ORGANIZER ELITE
9/12 PITCH