

643 wheelers  
Ds. Anglers


Living

will to  
be removed

ד'תתק"ע



See attached engineering

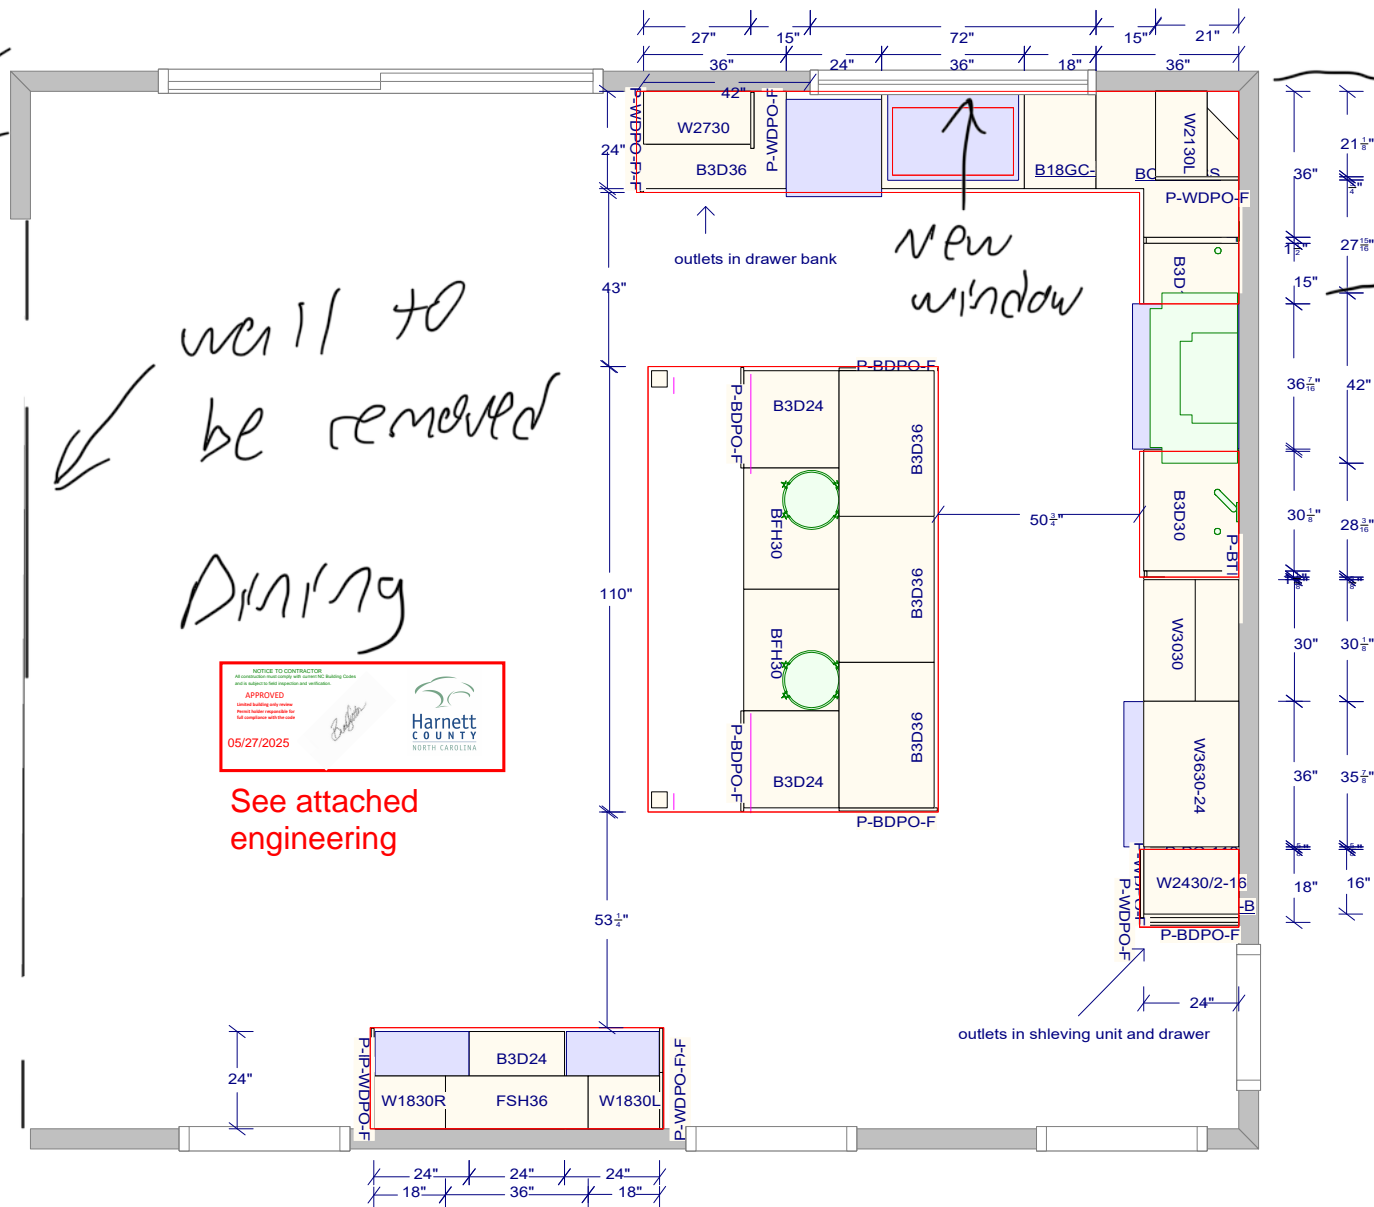

Day  
wash

Gesage

Branch Home  
Improvement  
992 Hortons Pond  
RD Apex NC 27502

All dimensions & size designations given are subject to verification on job site and adjustment to fit job conditions.



This is an original design and must not be released or copied unless applicable fee has been paid or job order placed.

Designed: 10/3/2024 Printed: 1/8/2025
--



Hale Kitchen

A11
-----

Drawing #: 1
--------------

Scale : 0 1/4" 1'
-------------------

643 wheelers dr Angiers

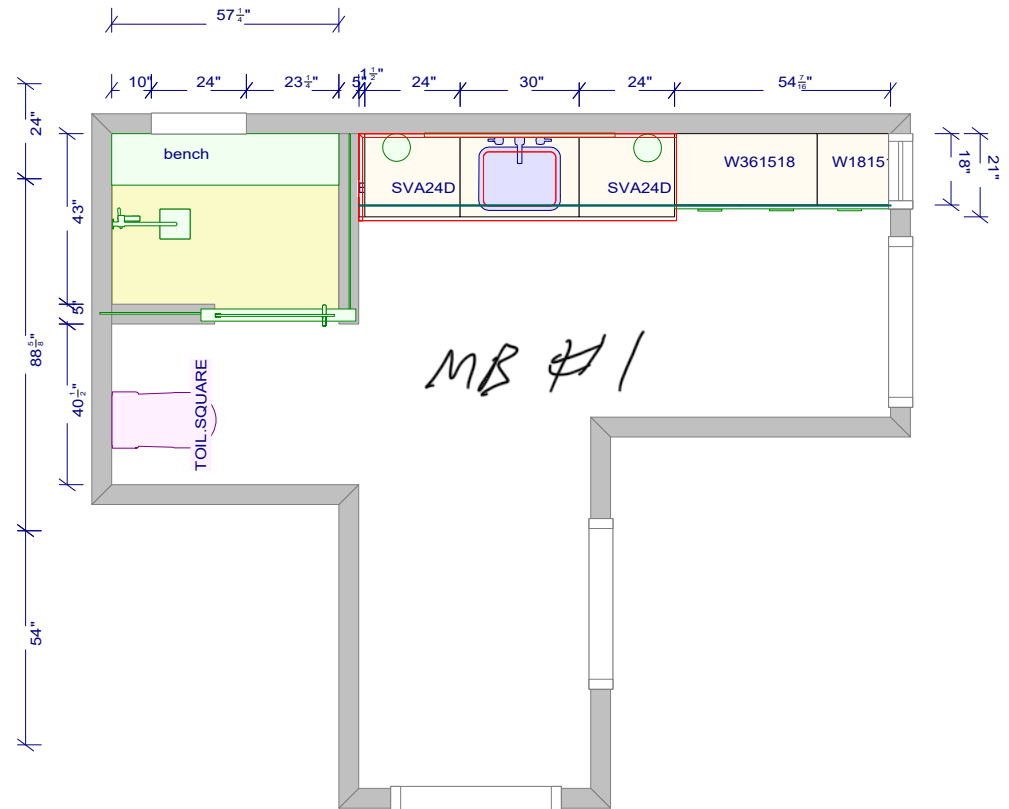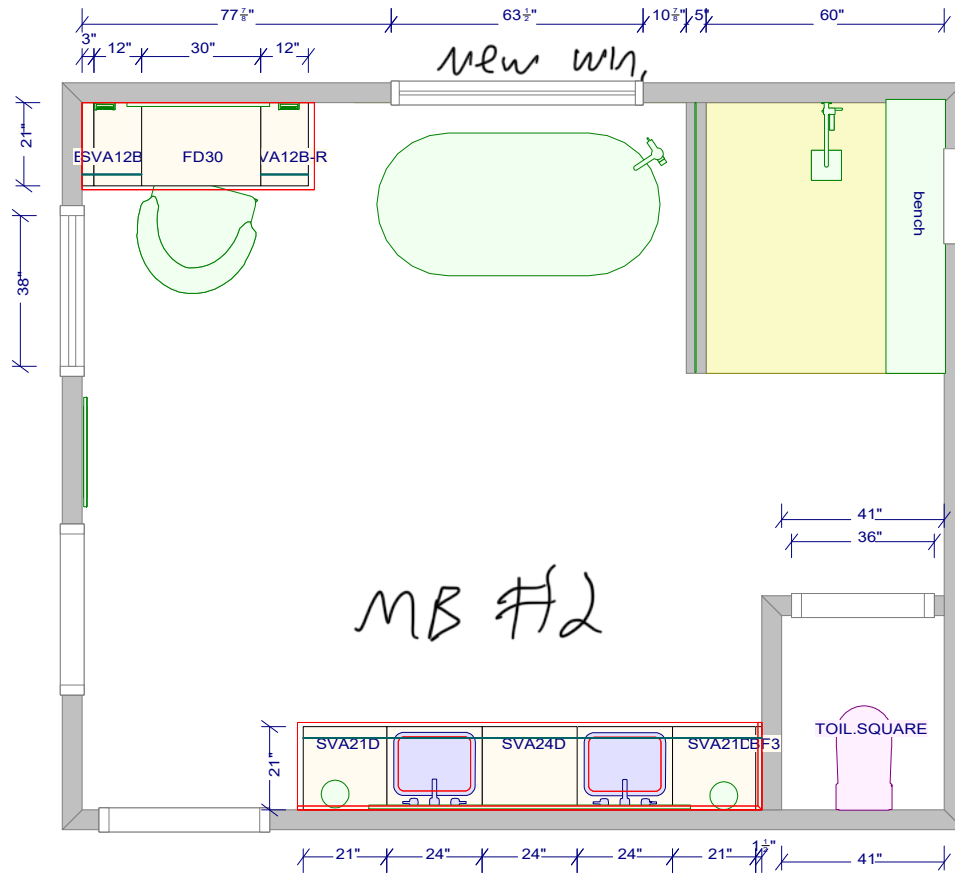

Branch Home Improvement  
992 Hartons Pond Rd

Apt 27523

Deal Ben

All dimensions size designations given are subject to verification on job site and adjustment to fit job conditions.



This is an original design and must not be released or copied unless applicable fee has been paid or job order placed.

Designed: 9/19/2024  
Printed: 1/8/2025

Hale Bathrooms

All

Drawing #: 1

Scale : 0 1/4" 1'