
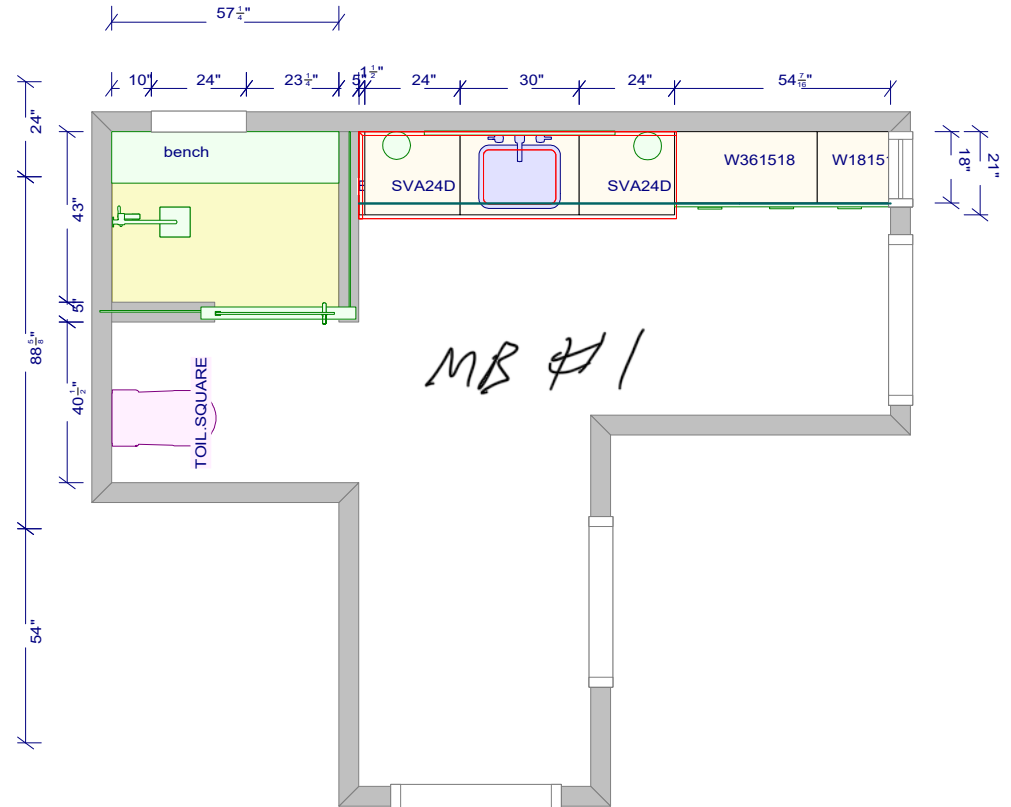


643 wheelers dr Angiers

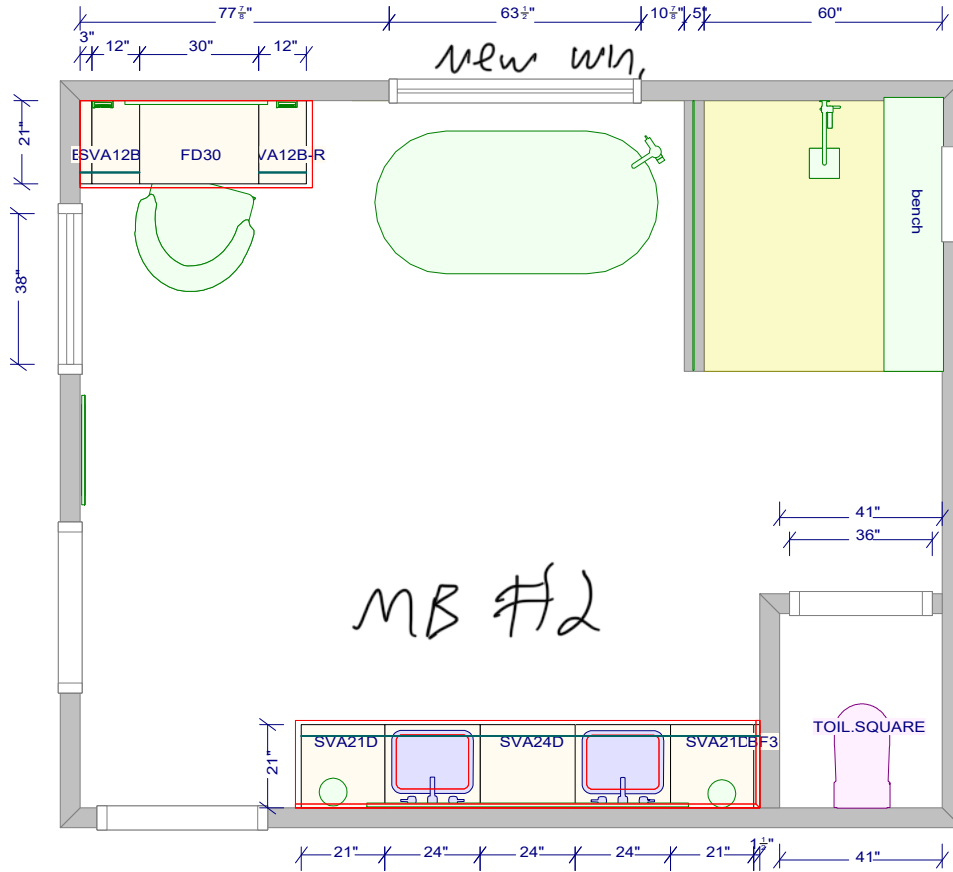

Branch Home Improvement
992 Hartons Pond Rd

Apt 27523

Deal Run

All dimensions size designations given are subject to verification on job site and adjustment to fit job conditions.



This is an original design and must not be released or copied unless applicable fee has been paid or job order placed.

Designed: 9/19/2024
Printed: 1/8/2025

Hale Bathrooms

All

Drawing #: 1

Scale : 0 1/4" 1'