


643 wheeler
Dr. Angles

Living

wall to
be removed
Dining

Branch Home
Improvement
992 Hoston Road
Apex NC

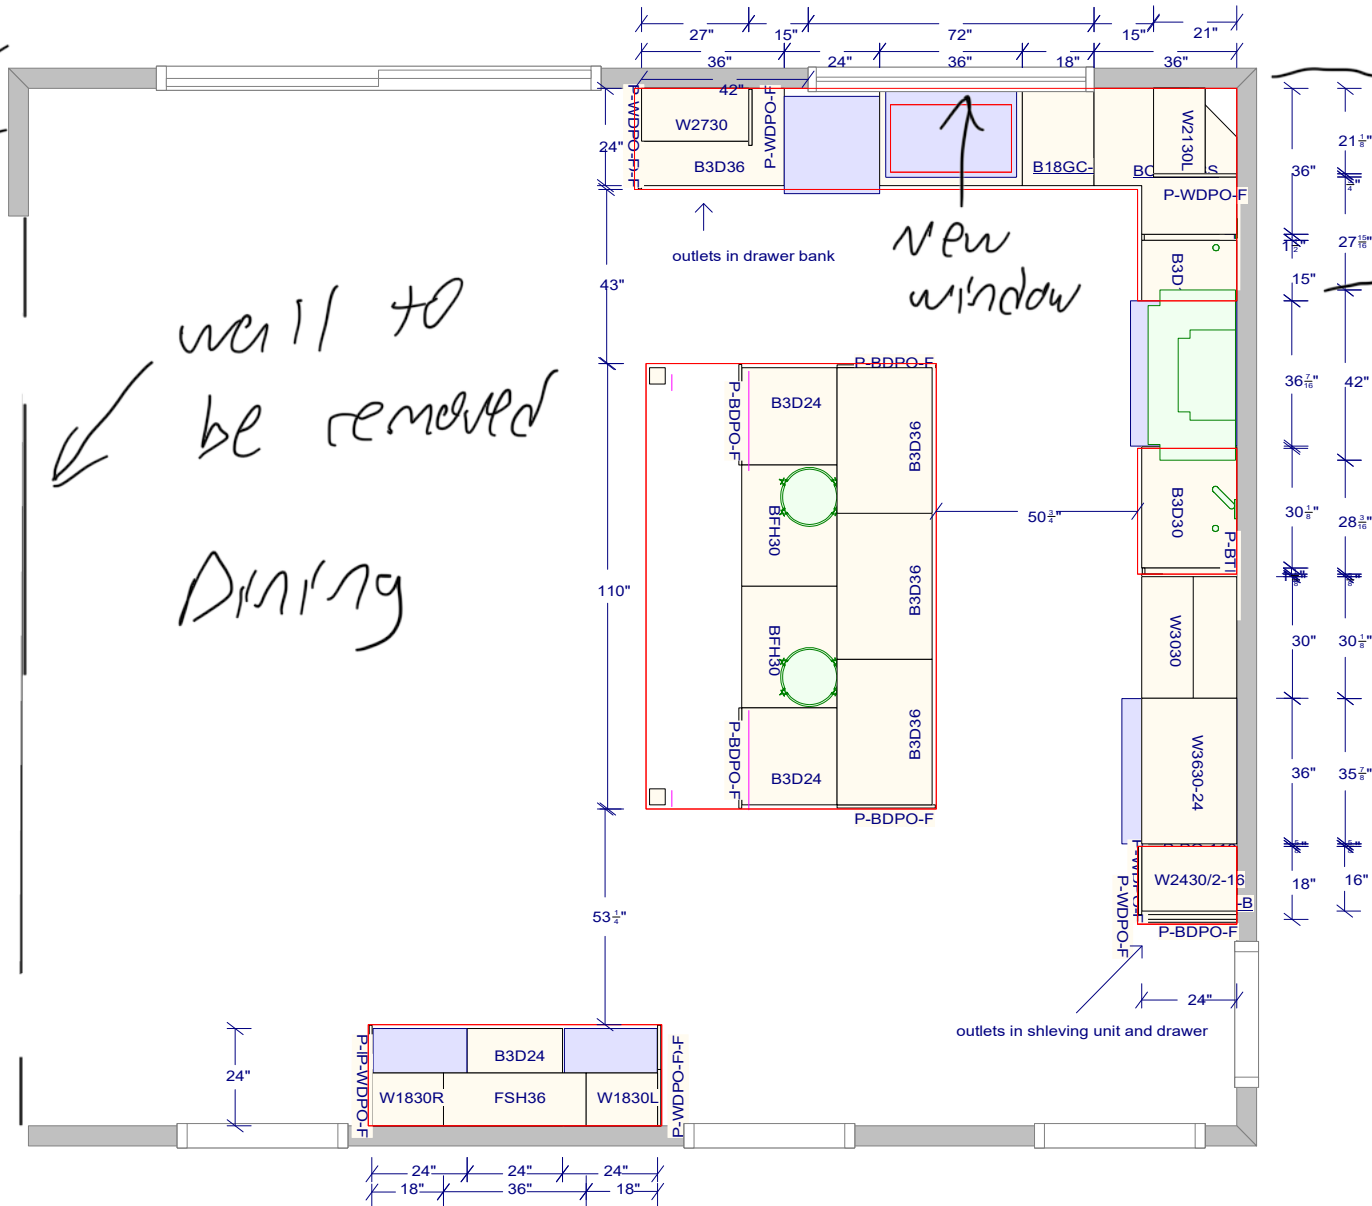

Day
wash

garage

All dimensions _size designations
given are subject to verification on
job site and adjustment to fit job
conditions.



This is an original design and must
not be released or copied unless
applicable fee has been paid or job
order placed.

Designed: 10/3/2024
Printed: 1/8/2025

Hale Kitchen

All

Drawing #: 1

Scale : 0 1/4" 1'