


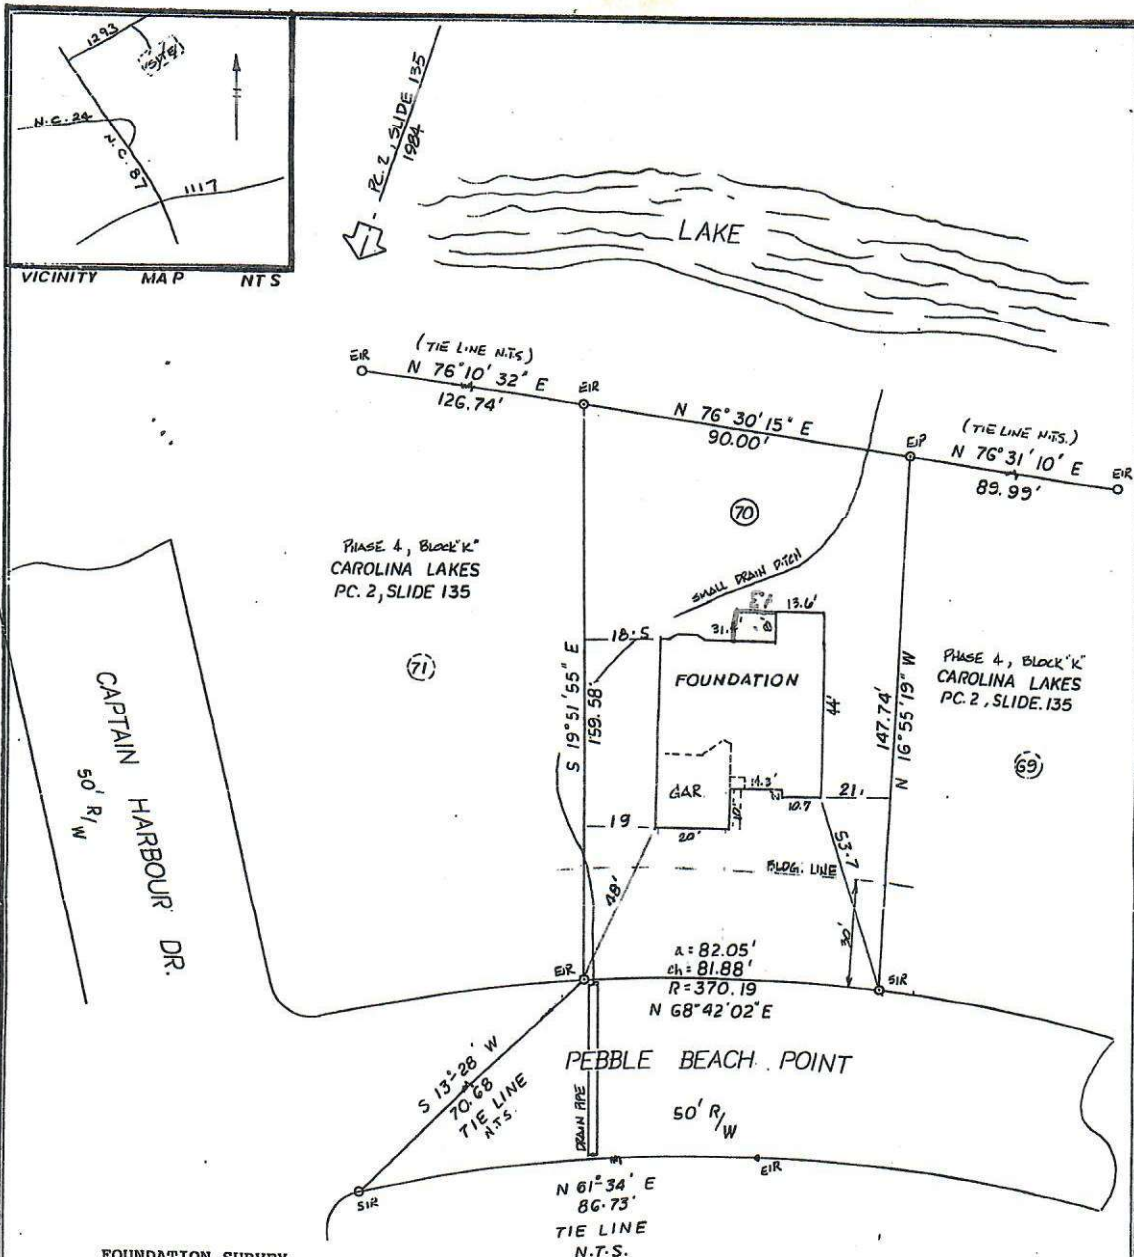

FOUNDATION SURVEY

OWNER: HERITAGE CONSTRUCTION

SUBDIVISION: PHASE FOUR
BLOCK K
CAROLINA LAKES

PLAT 13AB. 2 SLIDE 135
DEED BOOK PAGE
LOT NUMBER #70

WIFE:

DATE SURVEYED 6-1-95

SANFORD

HARNETT COUNTY

NORTH CAROLINA

HOUSE NUMBER:

TOWNSHIP: Barbecue

SCALE: 1" = 30'

THIS IS TO CERTIFY THAT I HAVE CONSULTED THE FEDERAL INSURANCE ADMINISTRATION FLOOD HAZARD BOUNDARY MAP, AS DETERMINED BY THE U.S. DEPARTMENT OF HOUSING AND URBAN DEVELOPMENT AND FOUND THAT THE ABOVE DESCRIBED PROPERTY:

(X) IS NOT () IS PARTIALLY () IS LOCATED IN A SPECIAL FLOOD HAZARD AREA. THE ABOVE FLOOD INFORMATION WAS DETERMINED BY SCALE. THERE ARE NO VISIBLE ENCROACHMENTS ACROSS PROPERTY, EXCEPT AS SHOWN ON MAP.

NORTH CAROLINA, CUMBERLAND COUNTY

ROY J. HADDOCK, Surveyor, that this map was drawn under my supervision from an actual survey made by me or under my supervision, and that the ratio of precision, as shown on the map, is 1" = 30', and that this map meets the standards of practice.

LEGEND:

- Actual
- AC - Acre
- CH - Chord
- CL - Centerline
- CONC - Concrete
- CP - Computed Point
- D - Dead
- DR PG - Dead Book and Page
- E - East
- EAL - Existing Angle from
- ECN - Existing Concrete from
- EIA - Existing Iron Angle
- EIP - Existing Iron Pipe
- ES - Existing from Side
- EL - Existing from Lake
- CHA - Garage
- INT - Intersection
- L - Length of Curve
- N - North
- NTS - Not To Scale
- OLE - Overhead Electric Line
- P - Plot
- PAV - Pavement
- PG - Page
- PG PG - Plot Book and Page
- R/W - Right of Way
- S - South
- SEC - Section
- SP - Square Foot