



Deck Design - 14 Yancey Ct - 20' x 16'

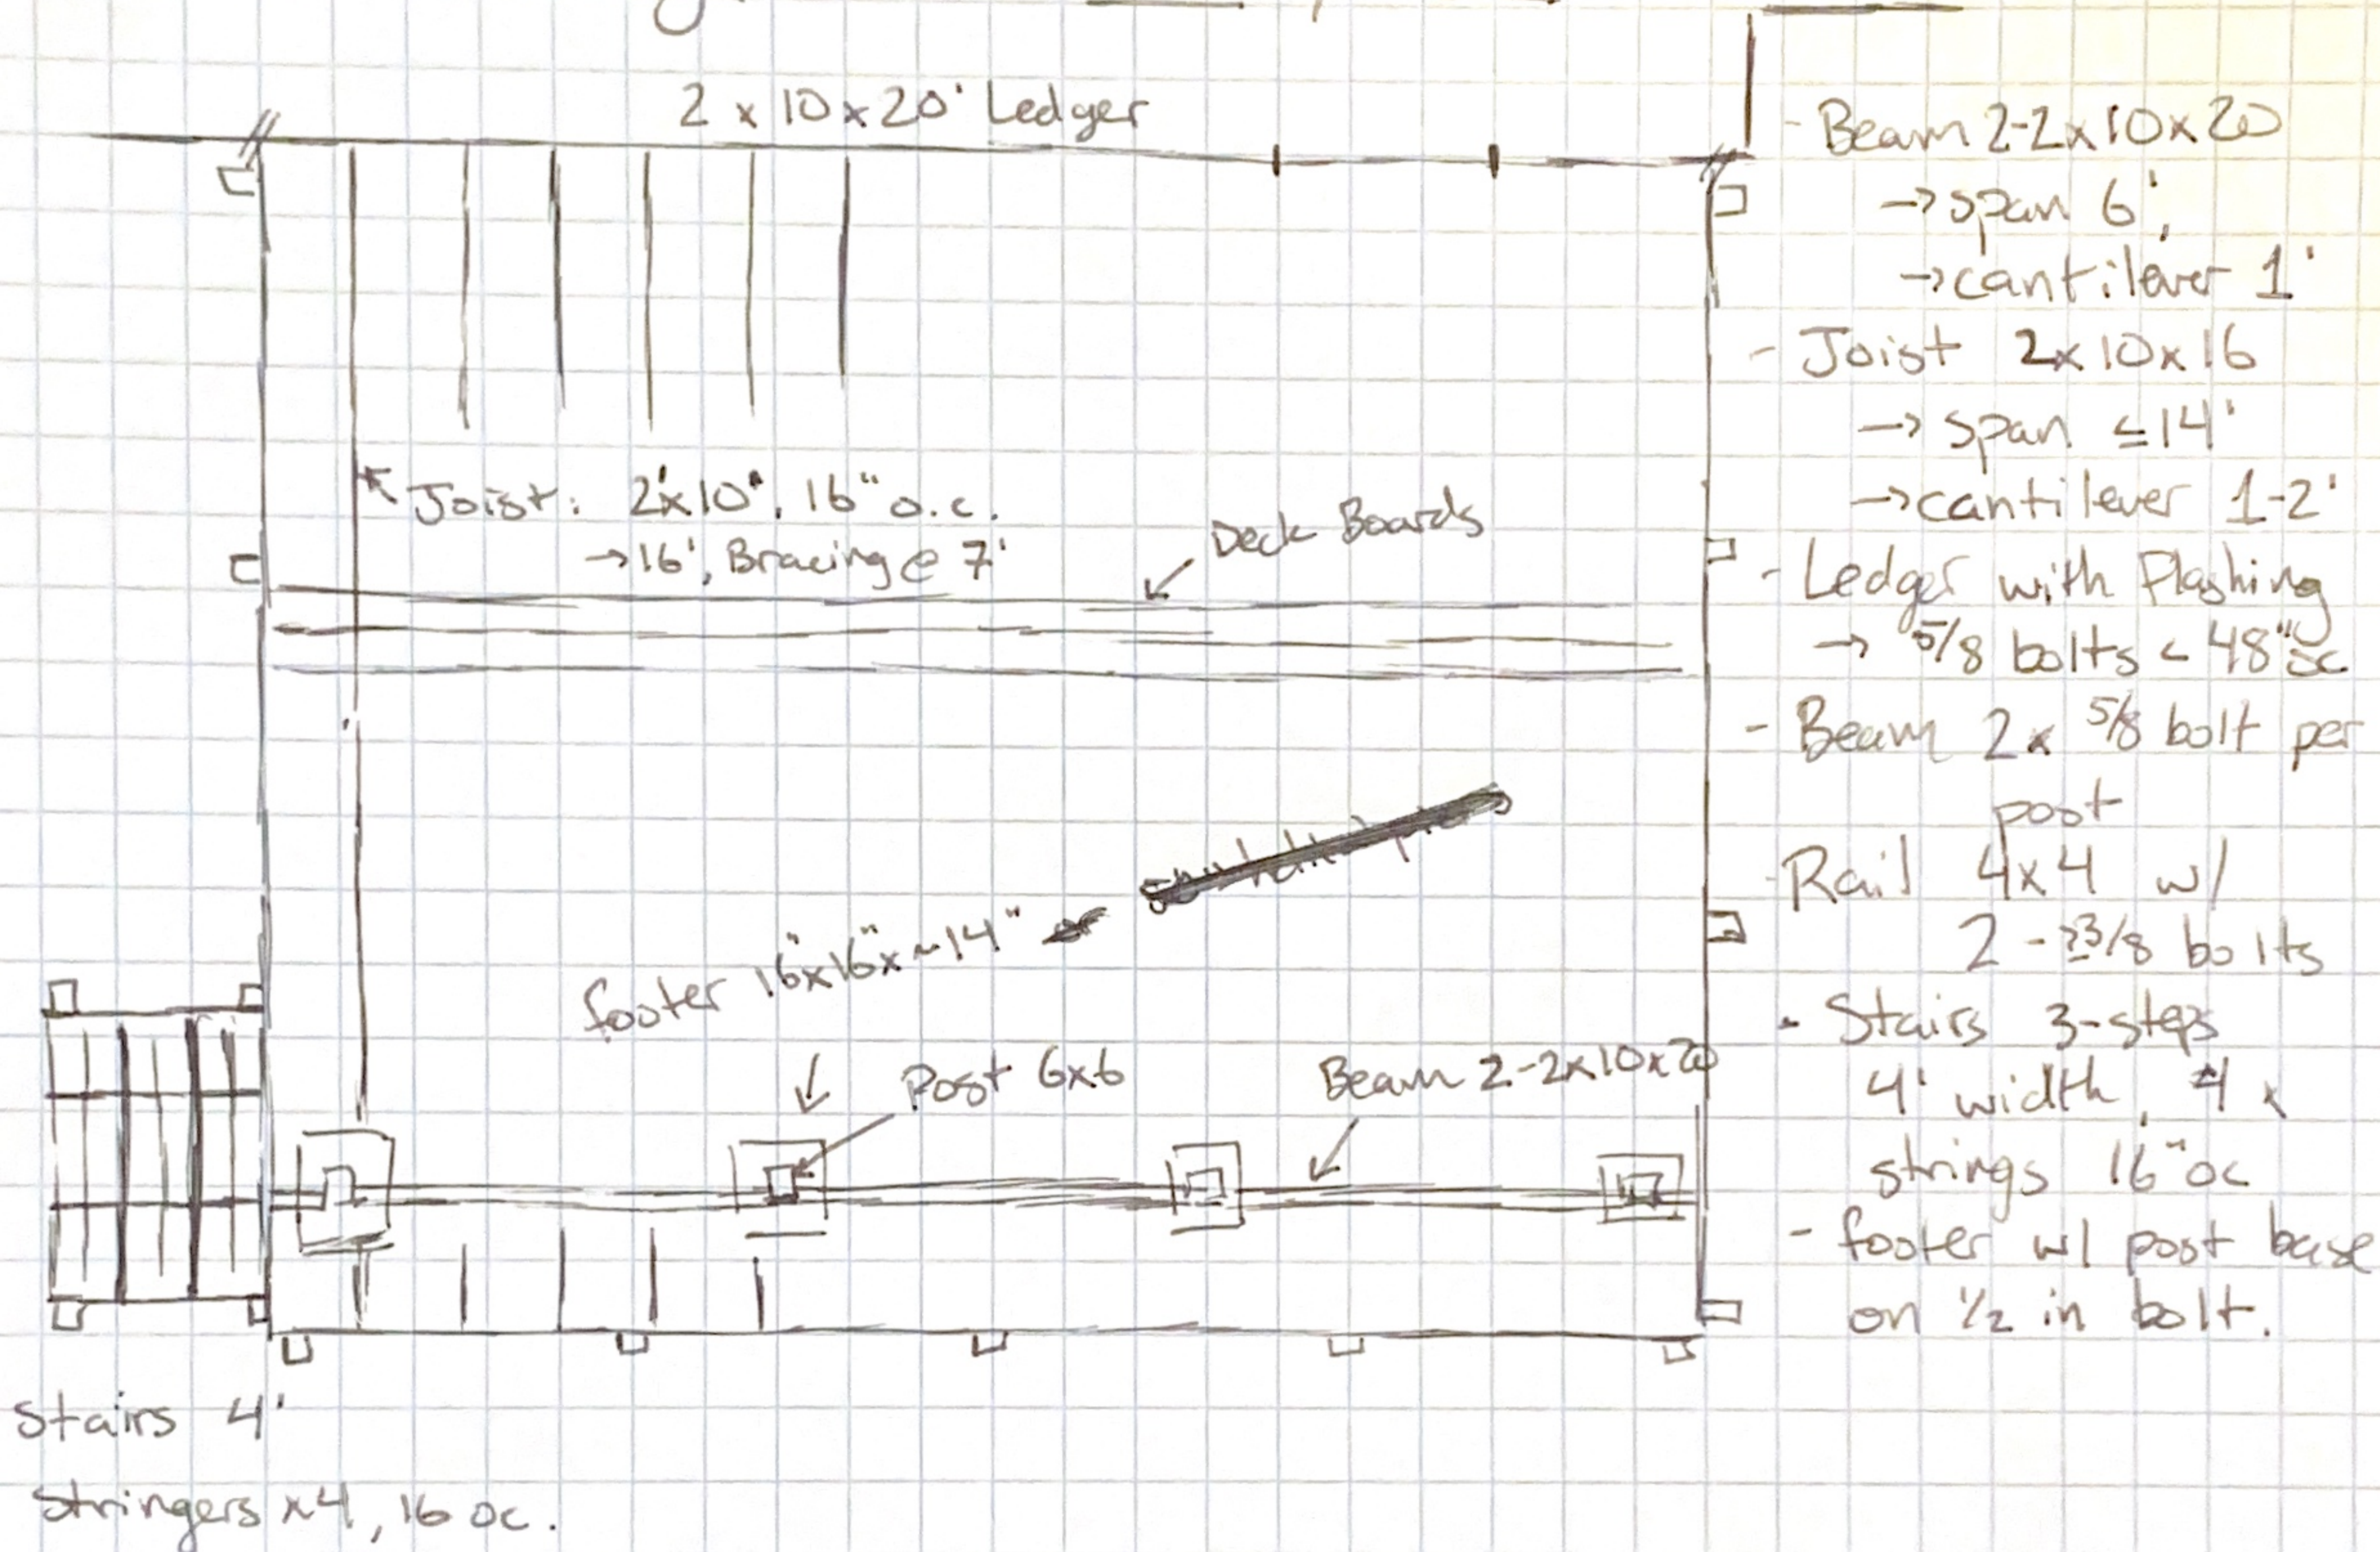

Distance to side of property line: ~ 32 feet
Distance to back of property line: ~ 40 feet
Deck Height: ~ 30 inches

Rail

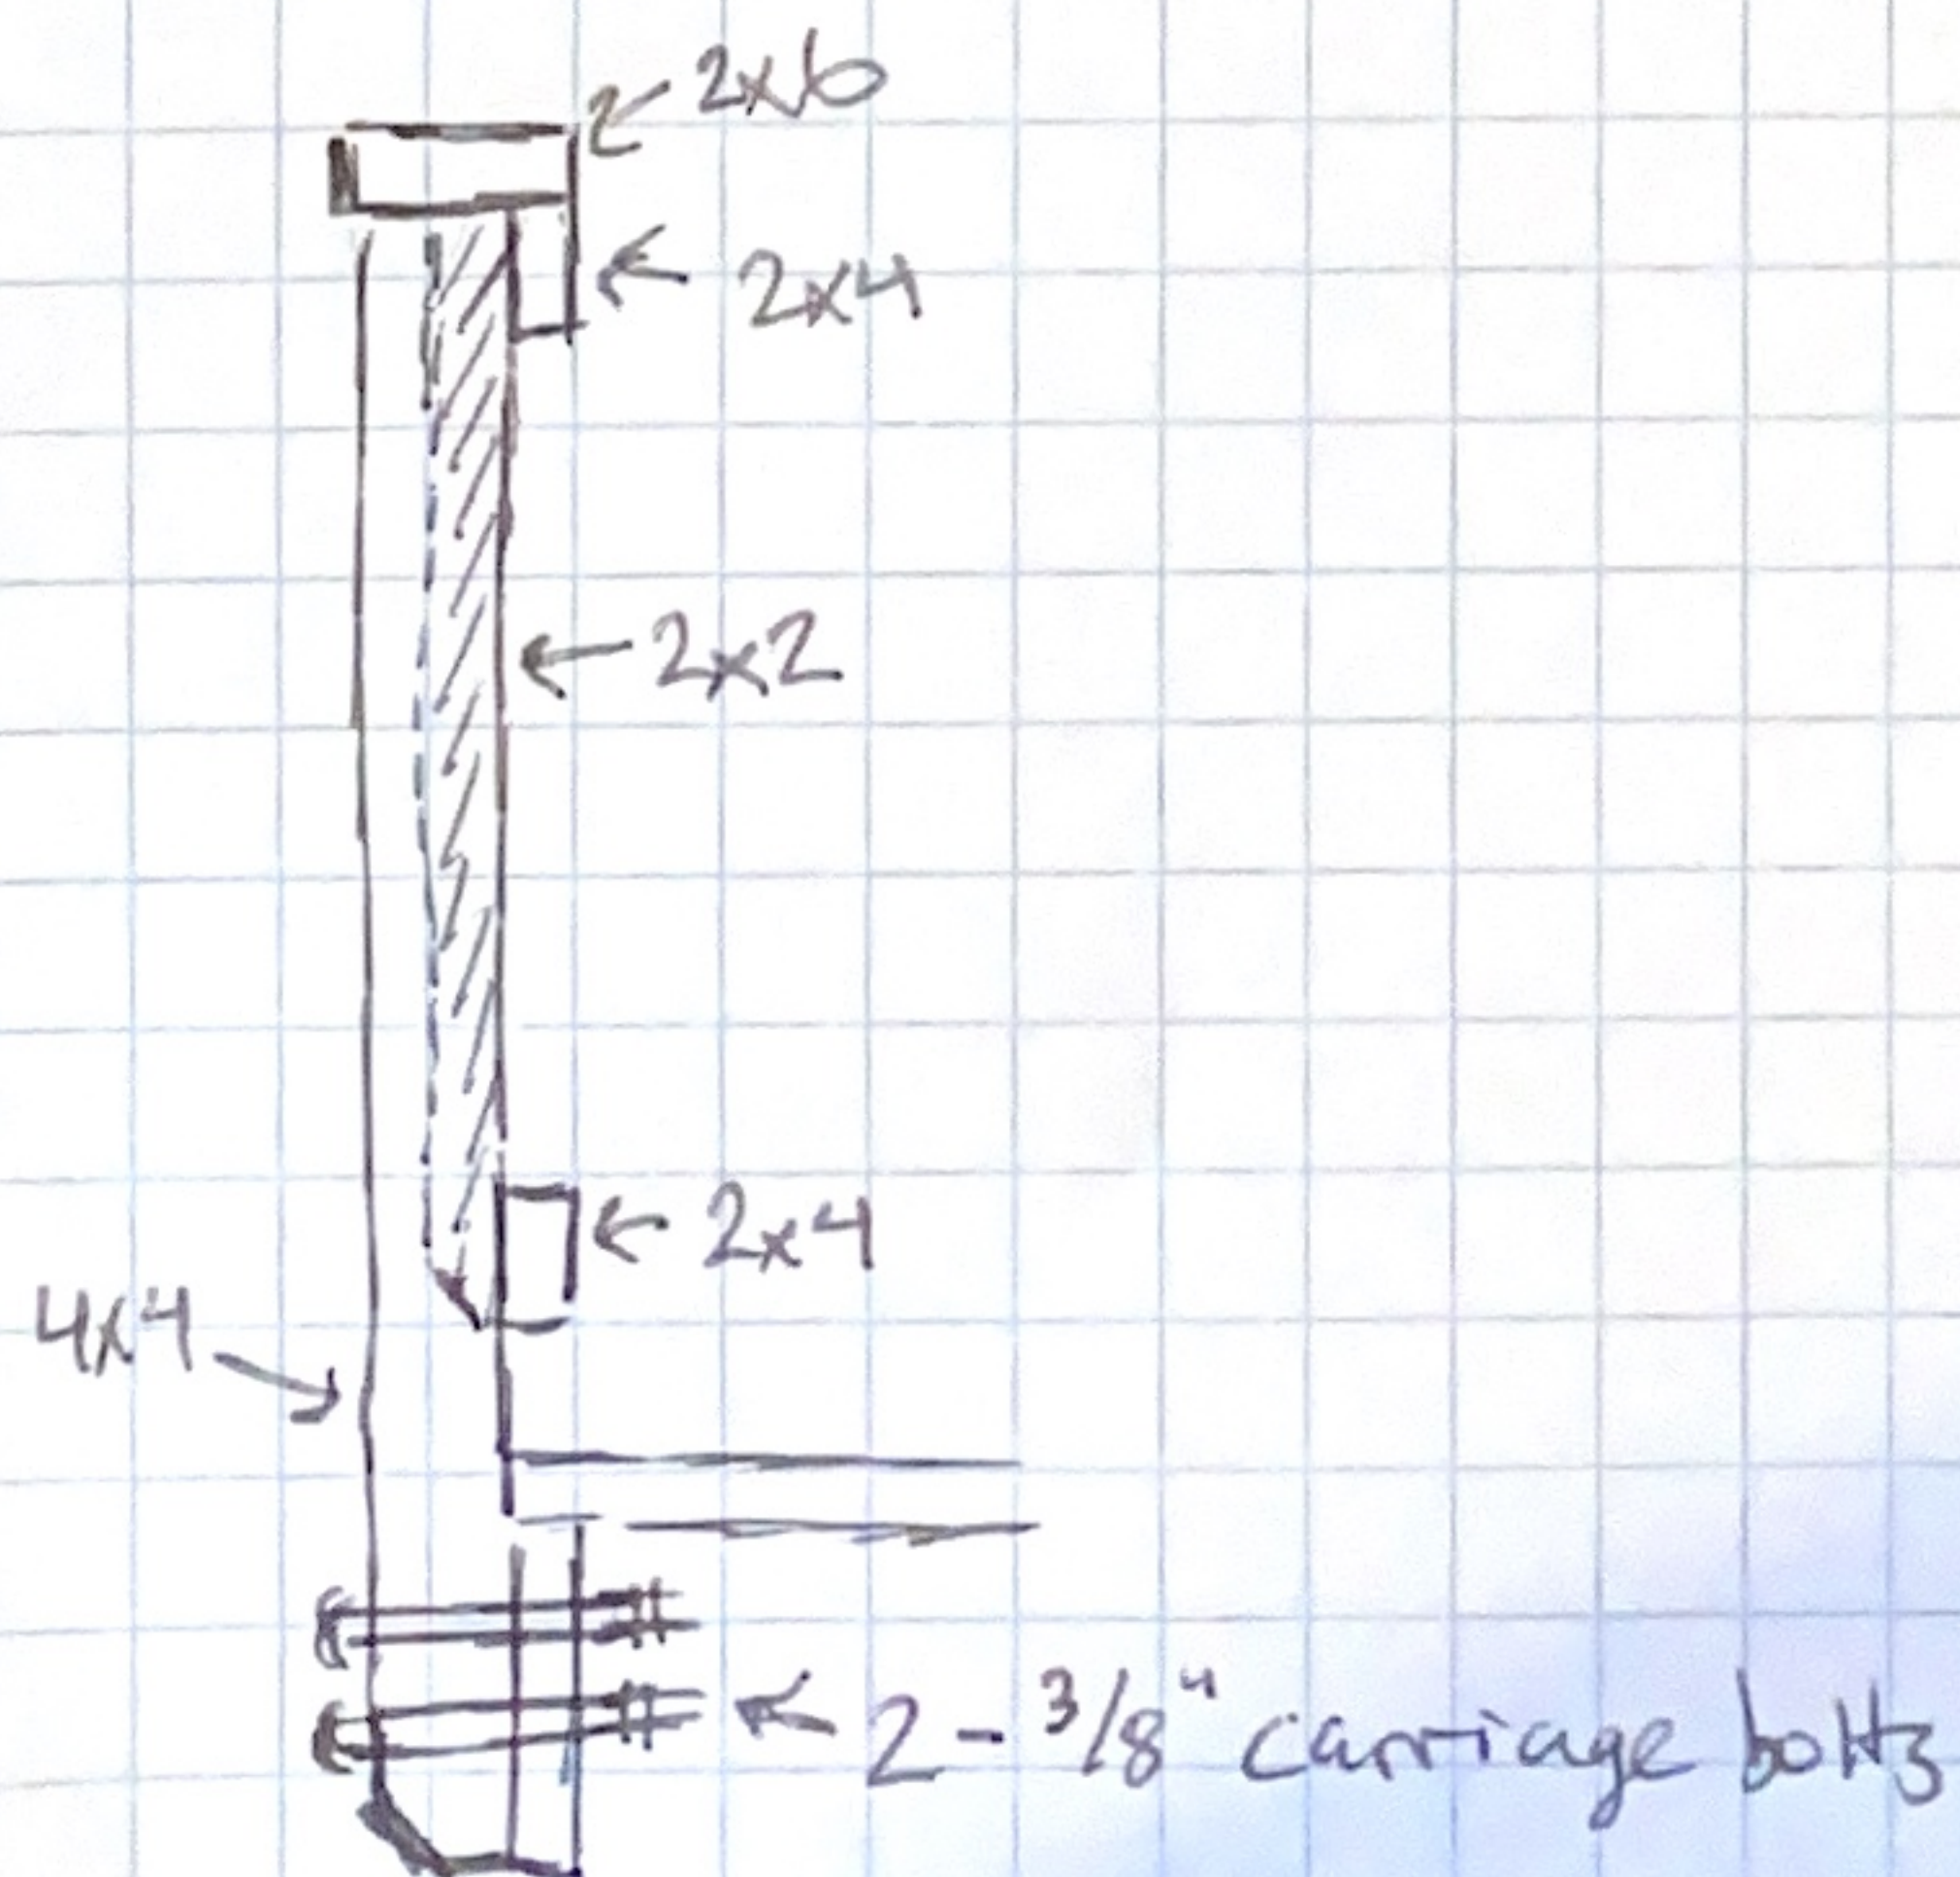

Fasteners

- standard post base w/ 1/2 in bolt
- #9 x 1-1/2 in 1/4 Hex Strong Drive
- SD 1-1/2 in x .148 in S&W smooth shank nail
- 3-1/2 in x 16D galv. nails
- 3/8 in - 16 x 8 in galvanized carriage bolt
- 5/8 in galv. bolts for ledger
- LU 2x10 galv face mount joist hanger
- LUC 2x10 concealed flange hanger
- H2.5A 18-G hurricane tie
- H1A 18-G hurricane tie
- #9 x 3" & #9 x 2" Deck Screws